

# MARION CREEK ROAD TITLE SHEET

## THE TOWN OF MARION, MASSACHUSETTS

### PLAN AND PROFILE OF

## THE RECONSTRUCTION OF CREEK ROAD FROM WAREHAM RD. (ROUTE 6) TO POINT RD. AUGUST, 2002

### BOARD OF SELECTMEN

BENJAMIN BRYANT  
DAVID PIERCE  
ANDREW JEFFREY

### EXECUTIVE ADMINISTRATOR

JULIA ENROTH-WHITLOCK


### SUPERINTENDENT OF PUBLIC WORKS

ROBERT ZORA

THE 1988 MHD STANDARD SPECIFICATIONS FOR HIGHWAYS AND BRIDGES, THE SUPPLEMENTAL SPECIFICATIONS DATED NOVEMBER 30, 1994, THE 1977 CONSTRUCTION STANDARDS, THE 2000 "MANUAL ON UNIFORM TRAFFIC CONTROL DEVICES FOR STREETS AND HIGHWAYS", THE 1990 "STANDARD DRAWINGS FOR SIGNS AND SUPPORTS" AND THE AMERICAN STANDARD FOR NURSERY STOCK (ANSI Z-60.1-1990) WILL GOVERN.

### INDEX OF DRAWINGS

<u>SHEET NO.</u>	<u>DESCRIPTION</u>
1	TITLE SHEET
2	TYPICAL SECTIONS
3-6	PLAN & PROFILE
7-8	INTERSECTION PLAN 1 & 2
9	SIGNS & PAVEMENT MARKINGS
10	DETAIL SHEET

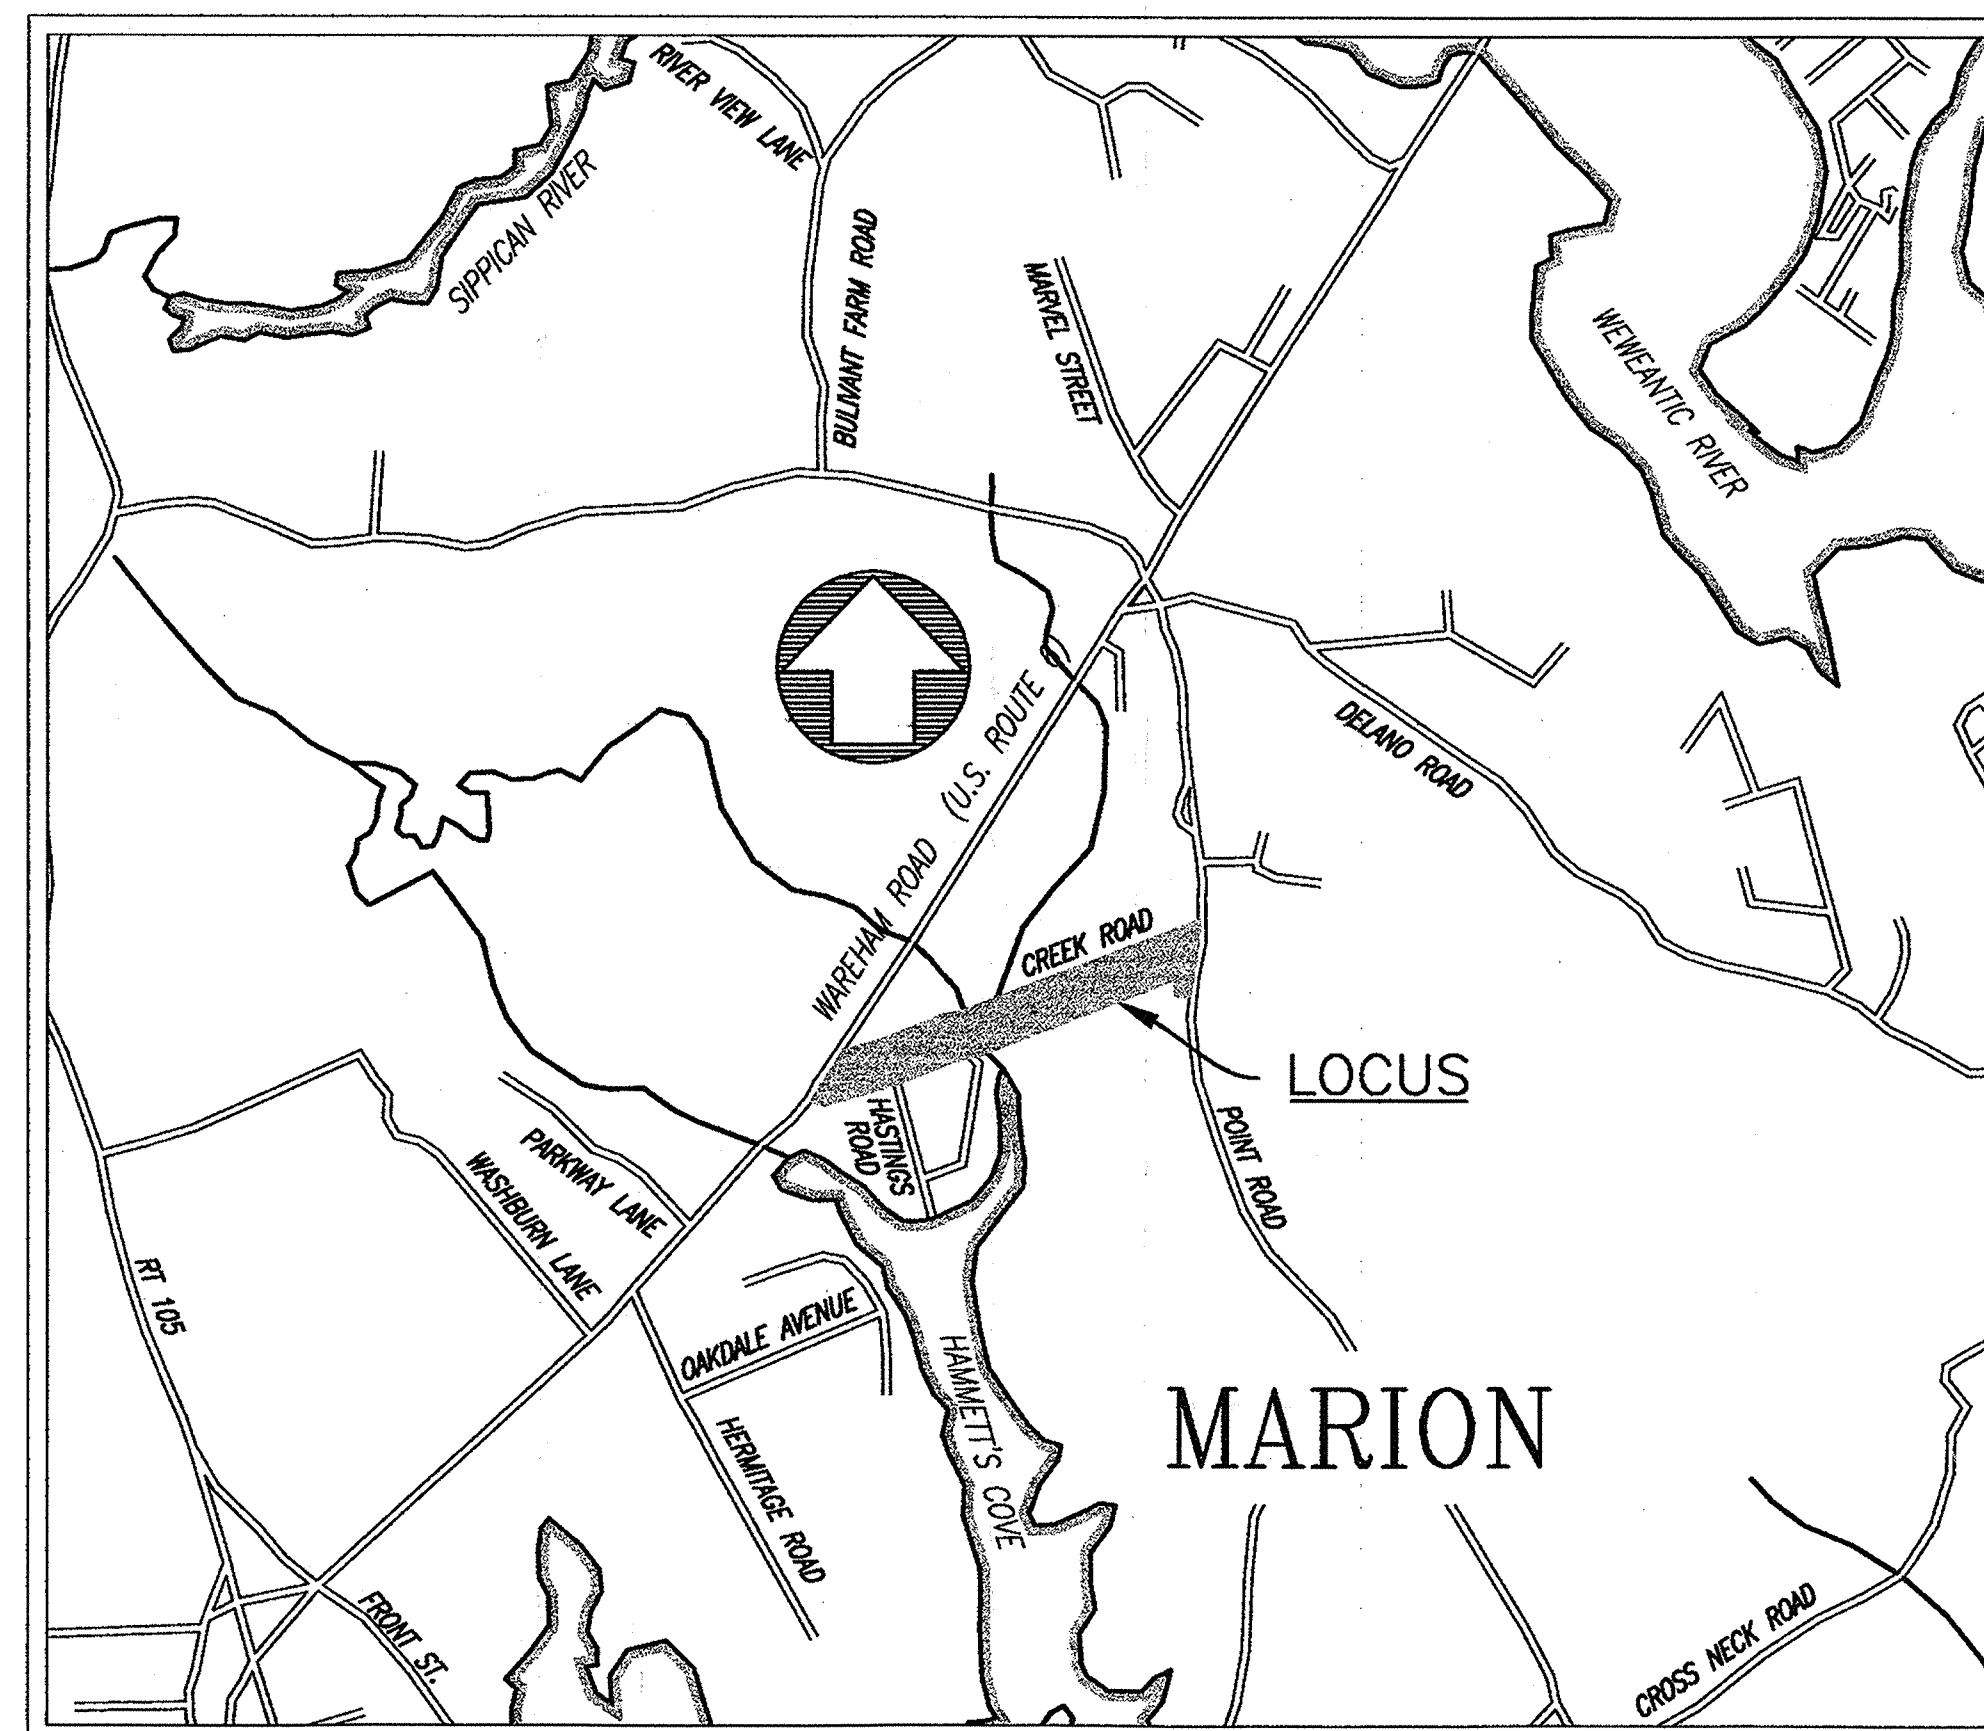

LOCATION MAP

SCALE: 1" = 1000'

LENGTH OF PROJECT 2,004± L.F.  $\approx$  0.38 MILES



**tec** tibbets engineering corp  
716 COUNTY STREET TAUNTON, MA 02780  
tel. (508) 822-6934 - fax (508) 880-7811  
EMAIL: @tibbetsengineering.com  
civil engineering  
land surveying  
transportation  
environmental permitting  
testing & construction services