




INDEX TO DRAWINGS

SHEET NO.

- 1-2 DEFINITIVE PLAN OF LAND
- 3-4 GRADING & UTILITY PLANS
- 5 PLAN & PROFILE SHEET
- 6 DETAIL SHEET

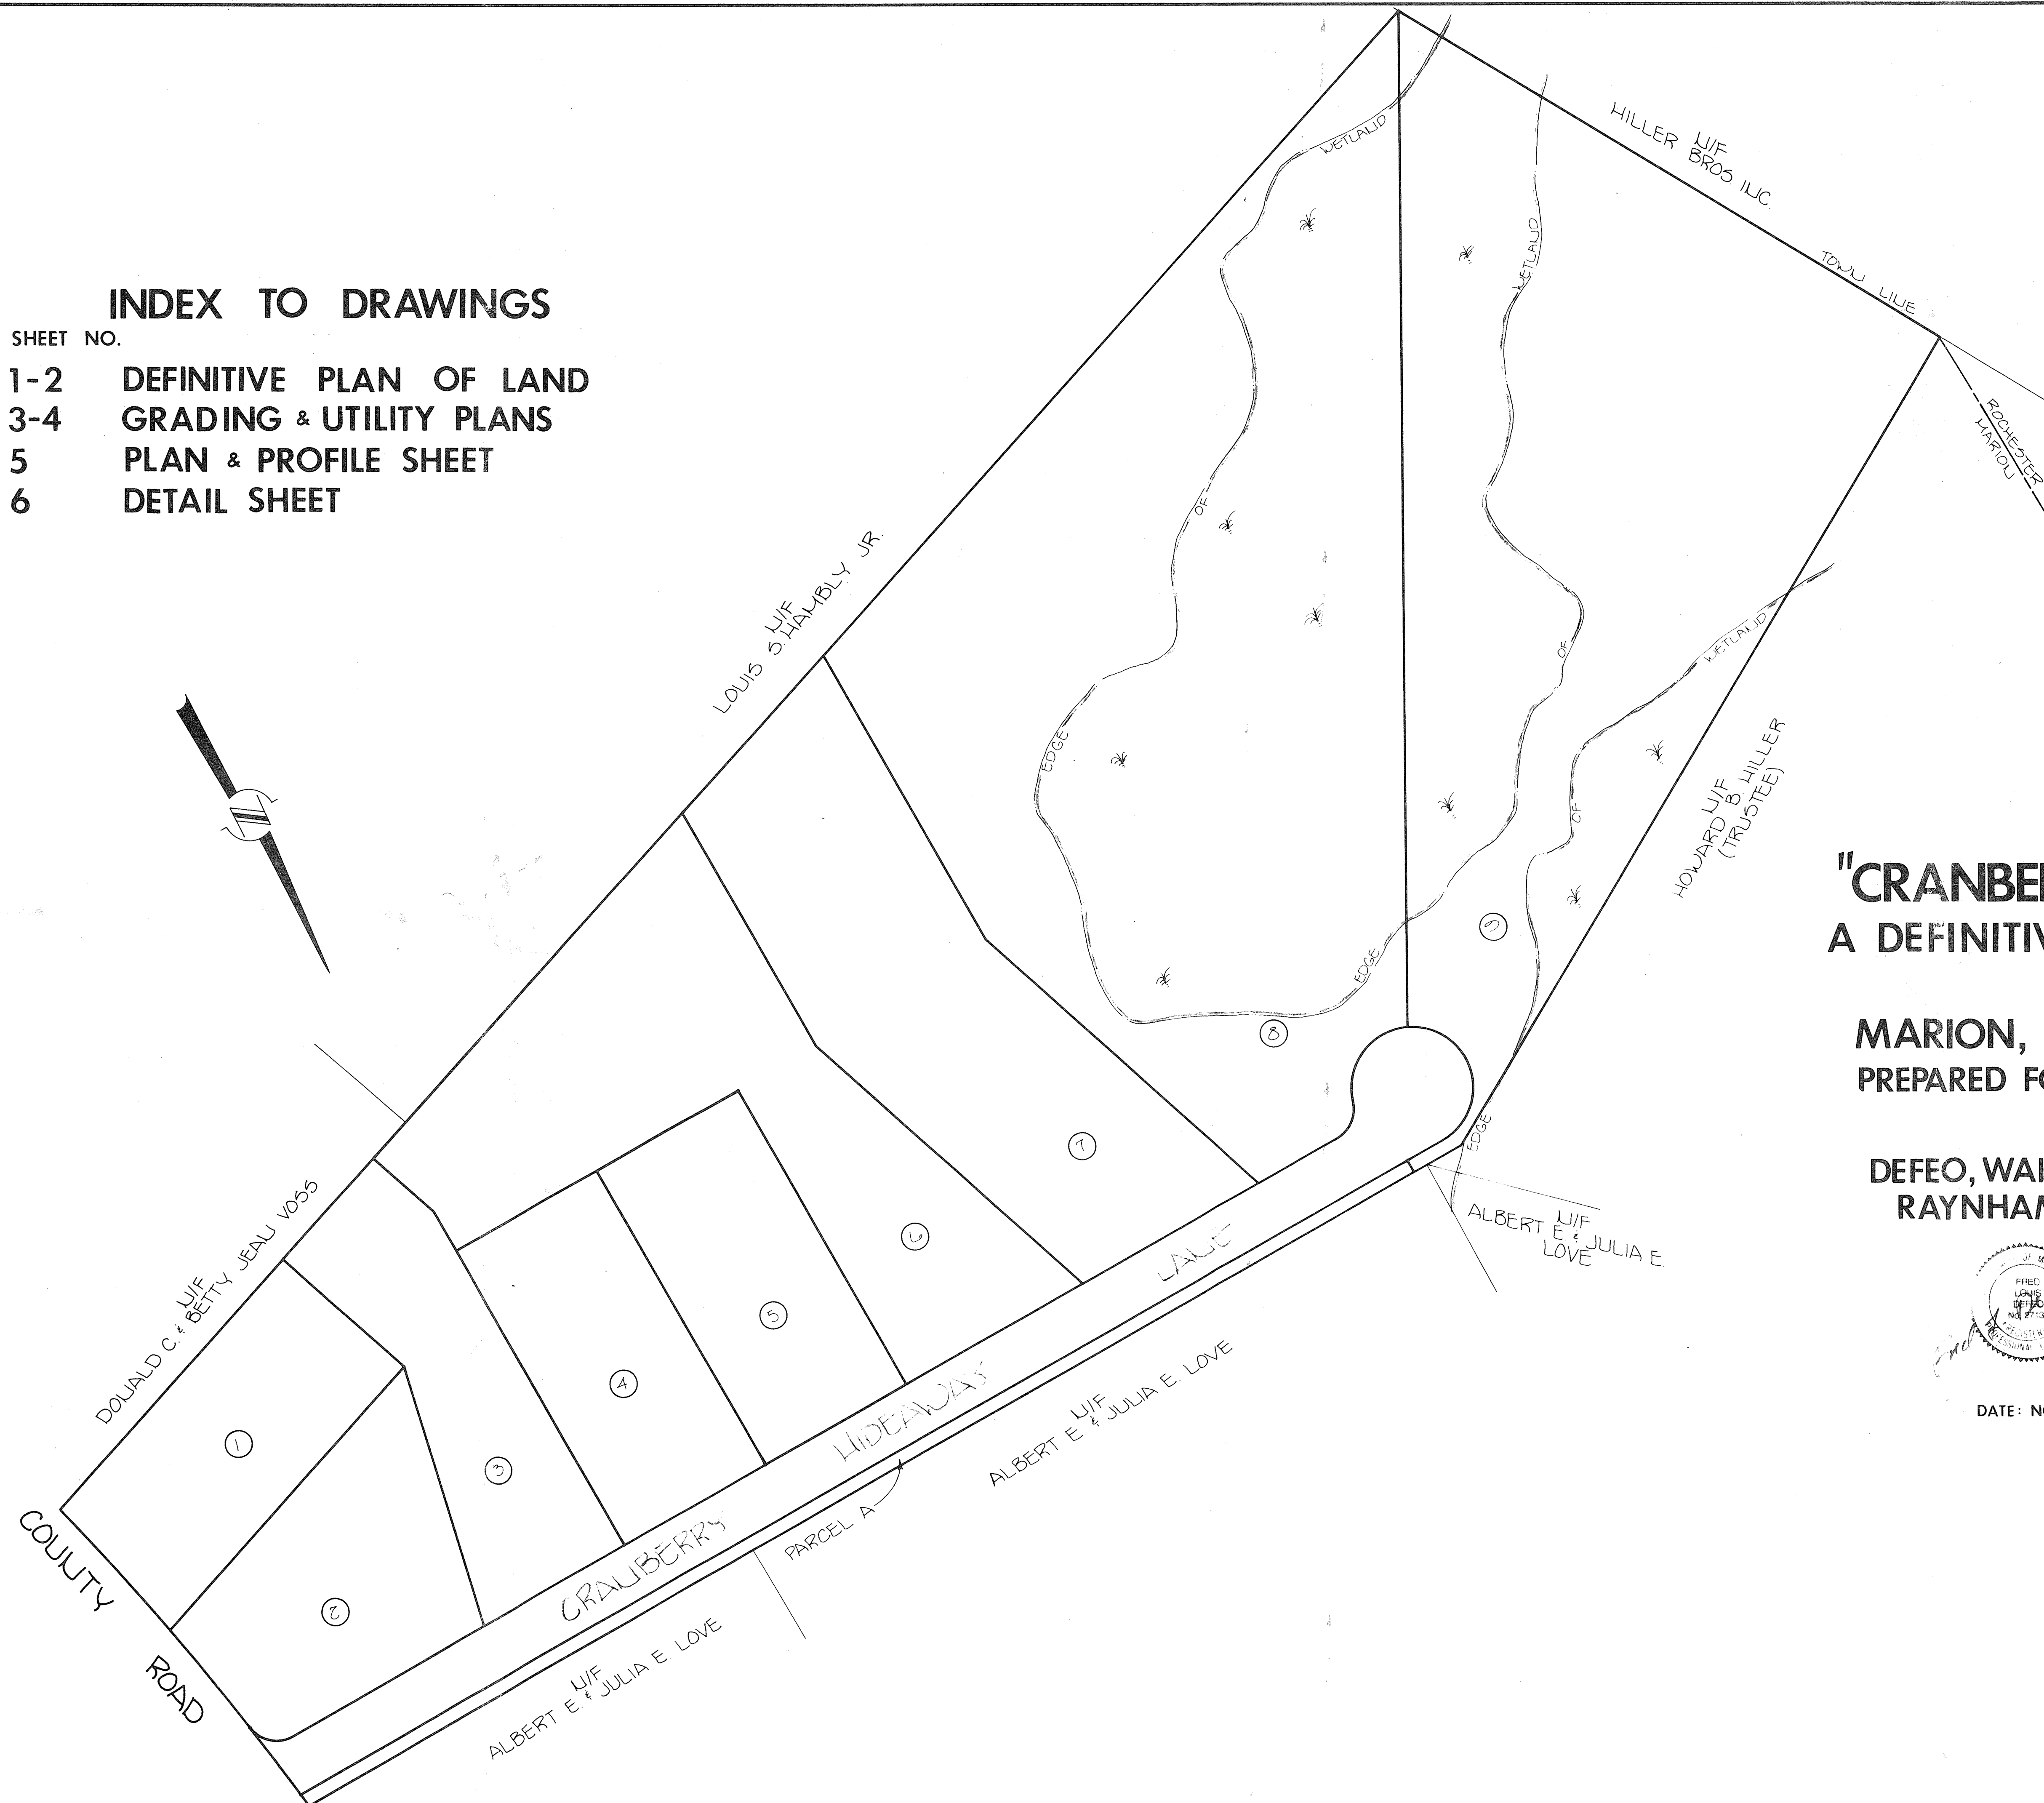

"CRANBERRY HIDEAWAY"
A DEFINITIVE PLAN OF LAND
IN
MARION, MASSACHUSETTS
PREPARED FOR: MICHAEL HEGARTY
BY
DEFEO, WAIT & ASSOCIATES, INC.
RAYNHAM, MASSACHUSETTS

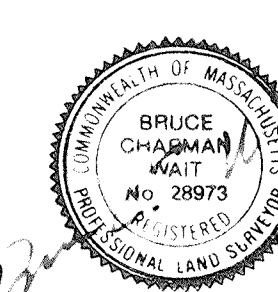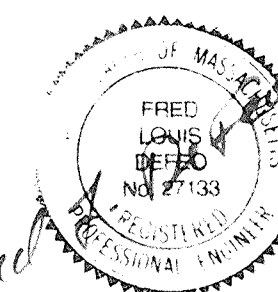

DATE: NOV. 18, 1987