


Site Plan - For Construction

Island Wharf Stormwater Improvements

Marion, Massachusetts

April 2005 - Revised May 2005

LEGEND:

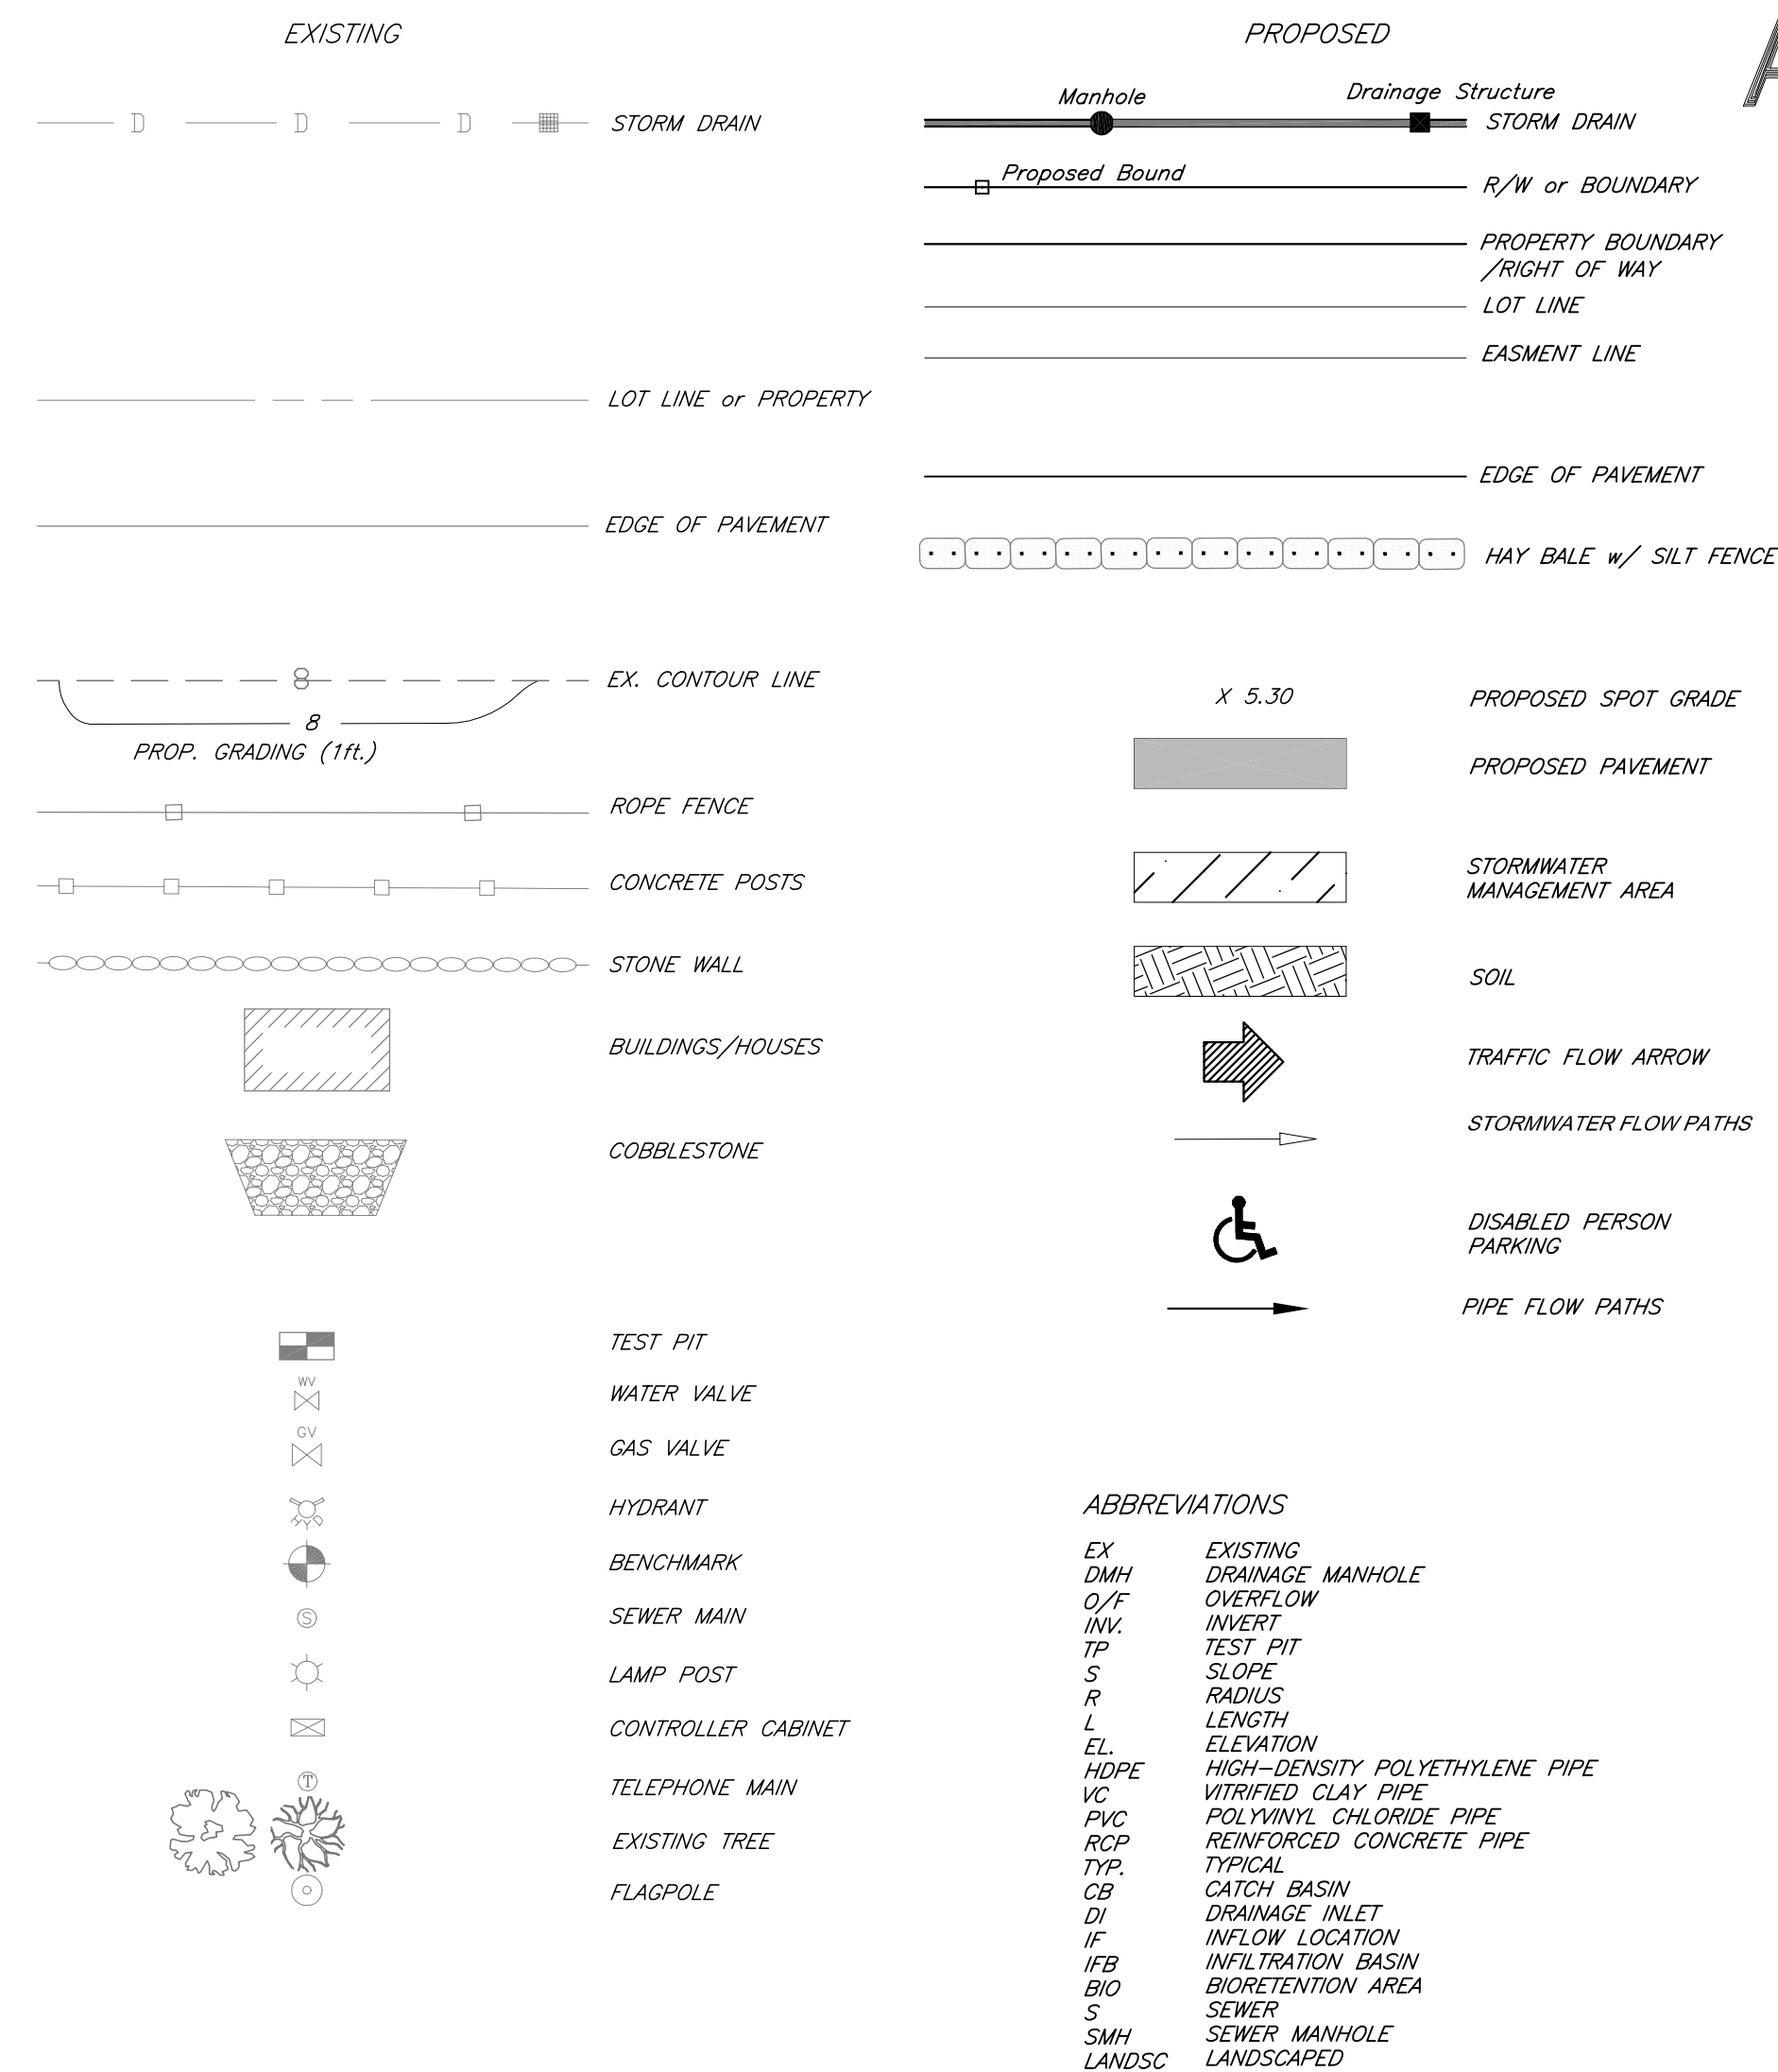

Sheet Index

Sheet

Title

1	Cover Sheet
2	Existing Conditions Plan
3	Proposed Site Plan
4	Notes
5	Details Sheet 1
6	Details Sheet 2 & Schedules
7	Sedimentation & Erosion Control Plan

General Notes

1. Topographical survey performed by Perimeter Land Services, INC on August 4th, 2000.
2. Supplemental survey performed by Horsley Witten on March 22nd, 2005. Additional field measurements made on March 30th and April 4th, 2005.

APPLICANT:

Town of Marion, MA
2 Spring St.
Marion, MA, 02738
508 748-3500

VICINITY MAP

Graphic Scale
1-inch = 1000-feet



Horsley Witten Group
Environmental Services

Registration:		www.horsleywitten.com 90 Route 6A, Sandwich, MA 02563 Phone: 508 833-6600 Fax: 508 833-3150				Revisions				Project Number: 5022	
Date:		Design By:		Drawn By:		Checked By:		Rev.		Sheet Number: 1	
4/14/05		TW		TW/EW		RAC		Date		By	
								Appr.		Description	