


LEGEND		
EXISTING		PROPOSED/REPLACED
30	1" CONTOUR	
30	5' CONTOUR	
D	DRAIN LINE	
W	WATER LINE	
S	SEWER LINE	
OW	OVERHEAD ELECTRIC	
⊗	FIRE HYDRANT	
⊕	CATCH BASIN	
⊕	SHUT VALVE	
⊕	WATER SHUT OFF	
⊕	UTILITY POLE	
⊕	EDGE OF PAVEMENT/CURB	
90	90° BEND	
45	45° BEND	
22	22 1/2° BEND	
11	11 1/4° BEND	

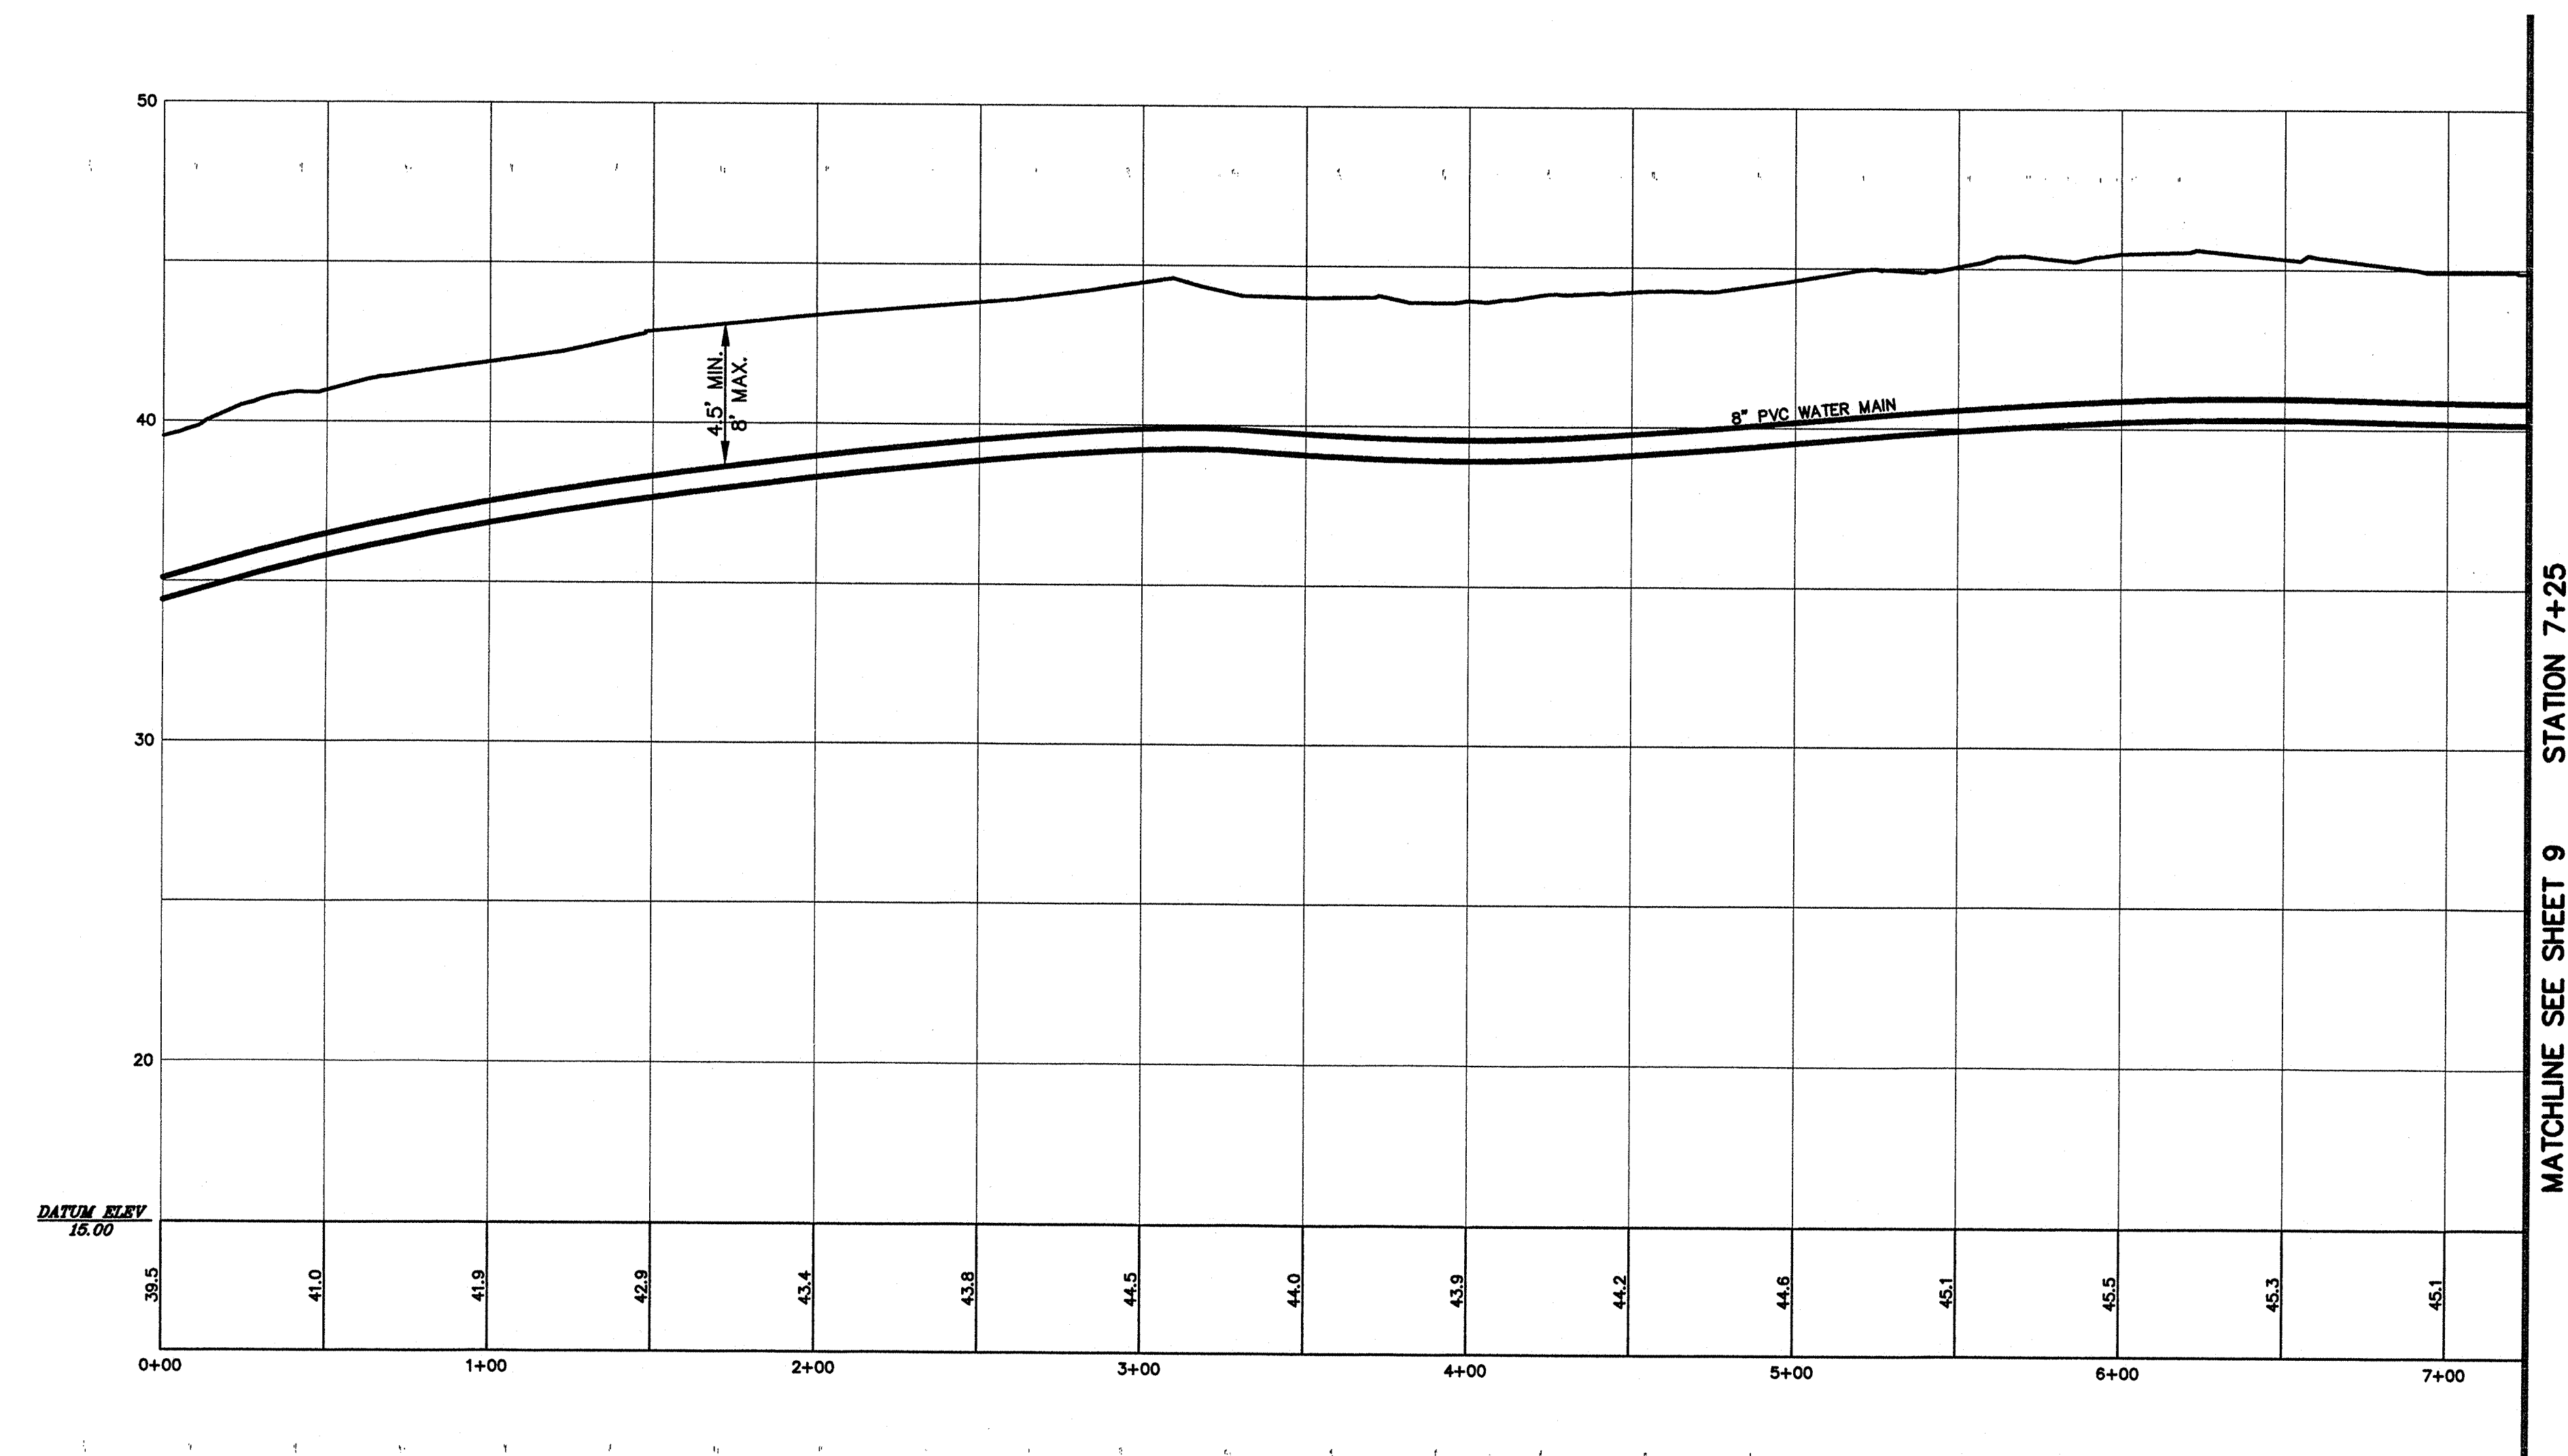

cle
CLE ENGINEERING, INC.
 15 Creek Road, Marion, MA 02738
 PHONE 508-748-0937 FAX 508-748-1363
 www.CLEngineering.com

It is a violation of law for any person unless he is acting under the direction of a licensed professional engineer to alter this document.
This drawing was prepared at the scale indicated in the title block. Inaccuracies in the stated scale may be introduced when drawings are reproduced by any means. Use the graphic scale bar to determine the actual scale of this drawing.

GENERAL NOTES
 1. SEE SHEET 3 FOR GENERAL CONSTRUCTION NOTES.

REV.	DATE	DESCRIPTION

TITLE
PLAN AND PROFILE

PROJECT
GREAT HILL ESTATE
MARION, MA

PREPARED FOR
GREAT HILL TRUST
DELANO ROAD
MARION, MA 02788

DATE: 08-14-01	8 SHEET 8 OF 11
DESIGNED BY: REO	
CHECKED BY: CGP	
DRAWN BY: REO/KFR	
SCALE: AS NOTED	
JOB NO.: 00079-100	
DWG NO.: 001	
FILE NO.: 001	

