



WEST WELL SITE
1"=10'


NOTES:
1. NOTES PERTAINING TO NEW WORK UNDER THIS CONTRACT ARE OUTLINED THUS:

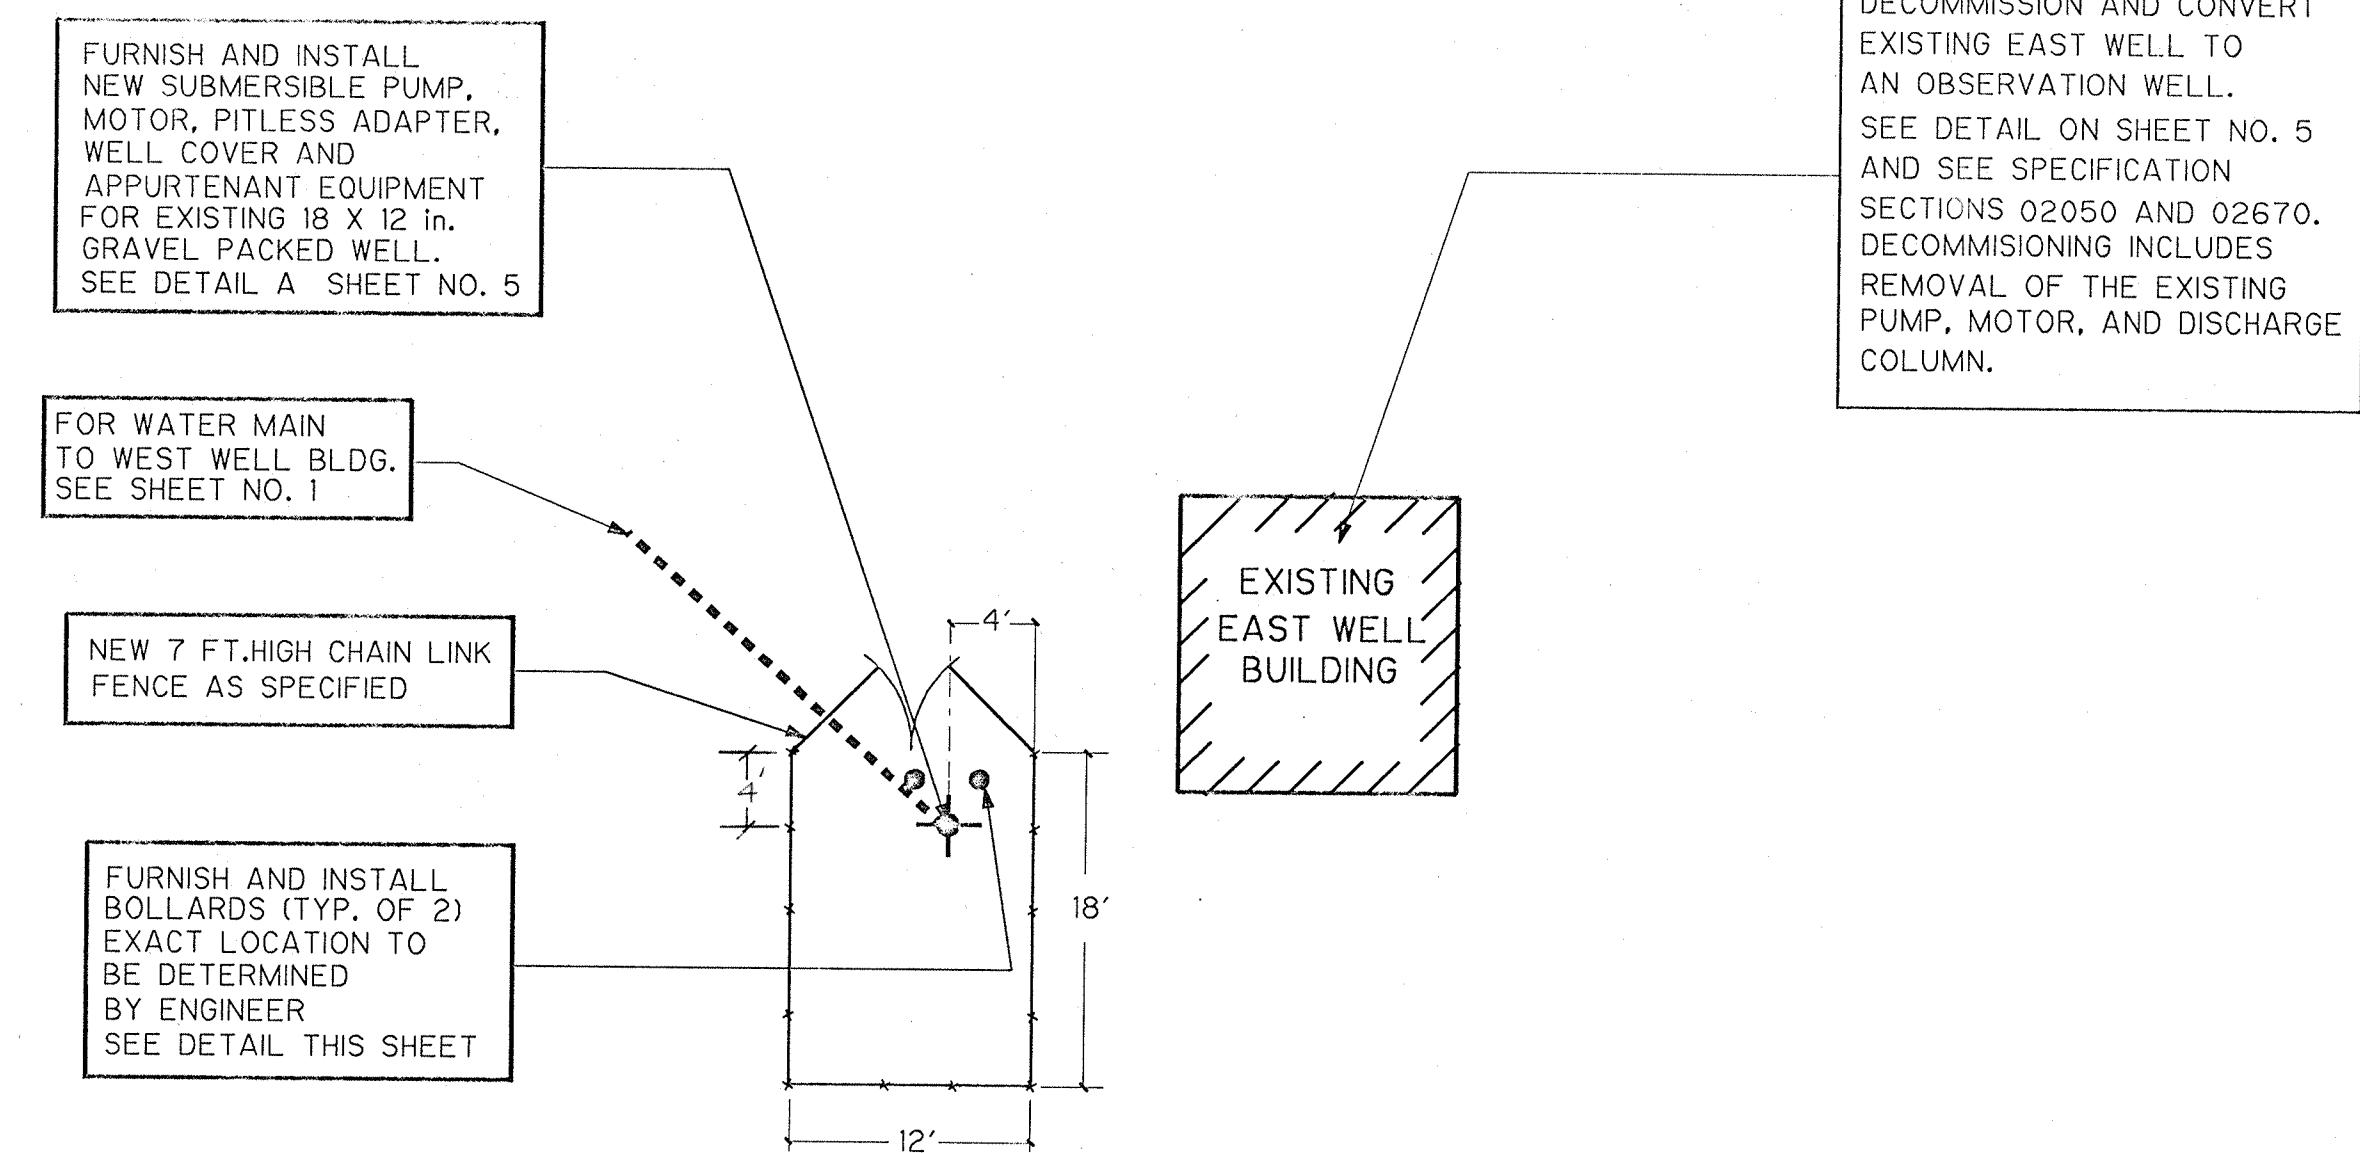

EAST WELL SITE
1"=10'

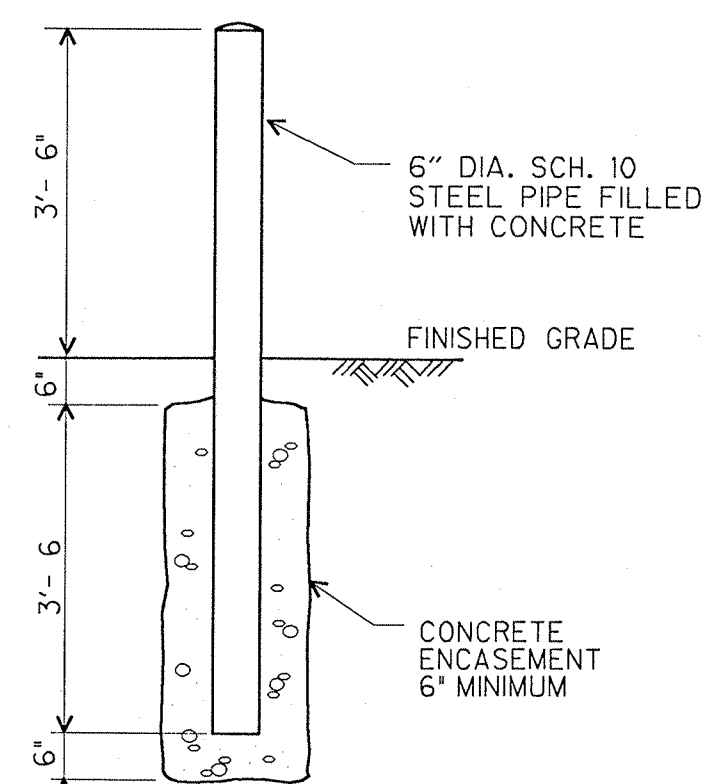

STEEL BOLLARD DETAIL

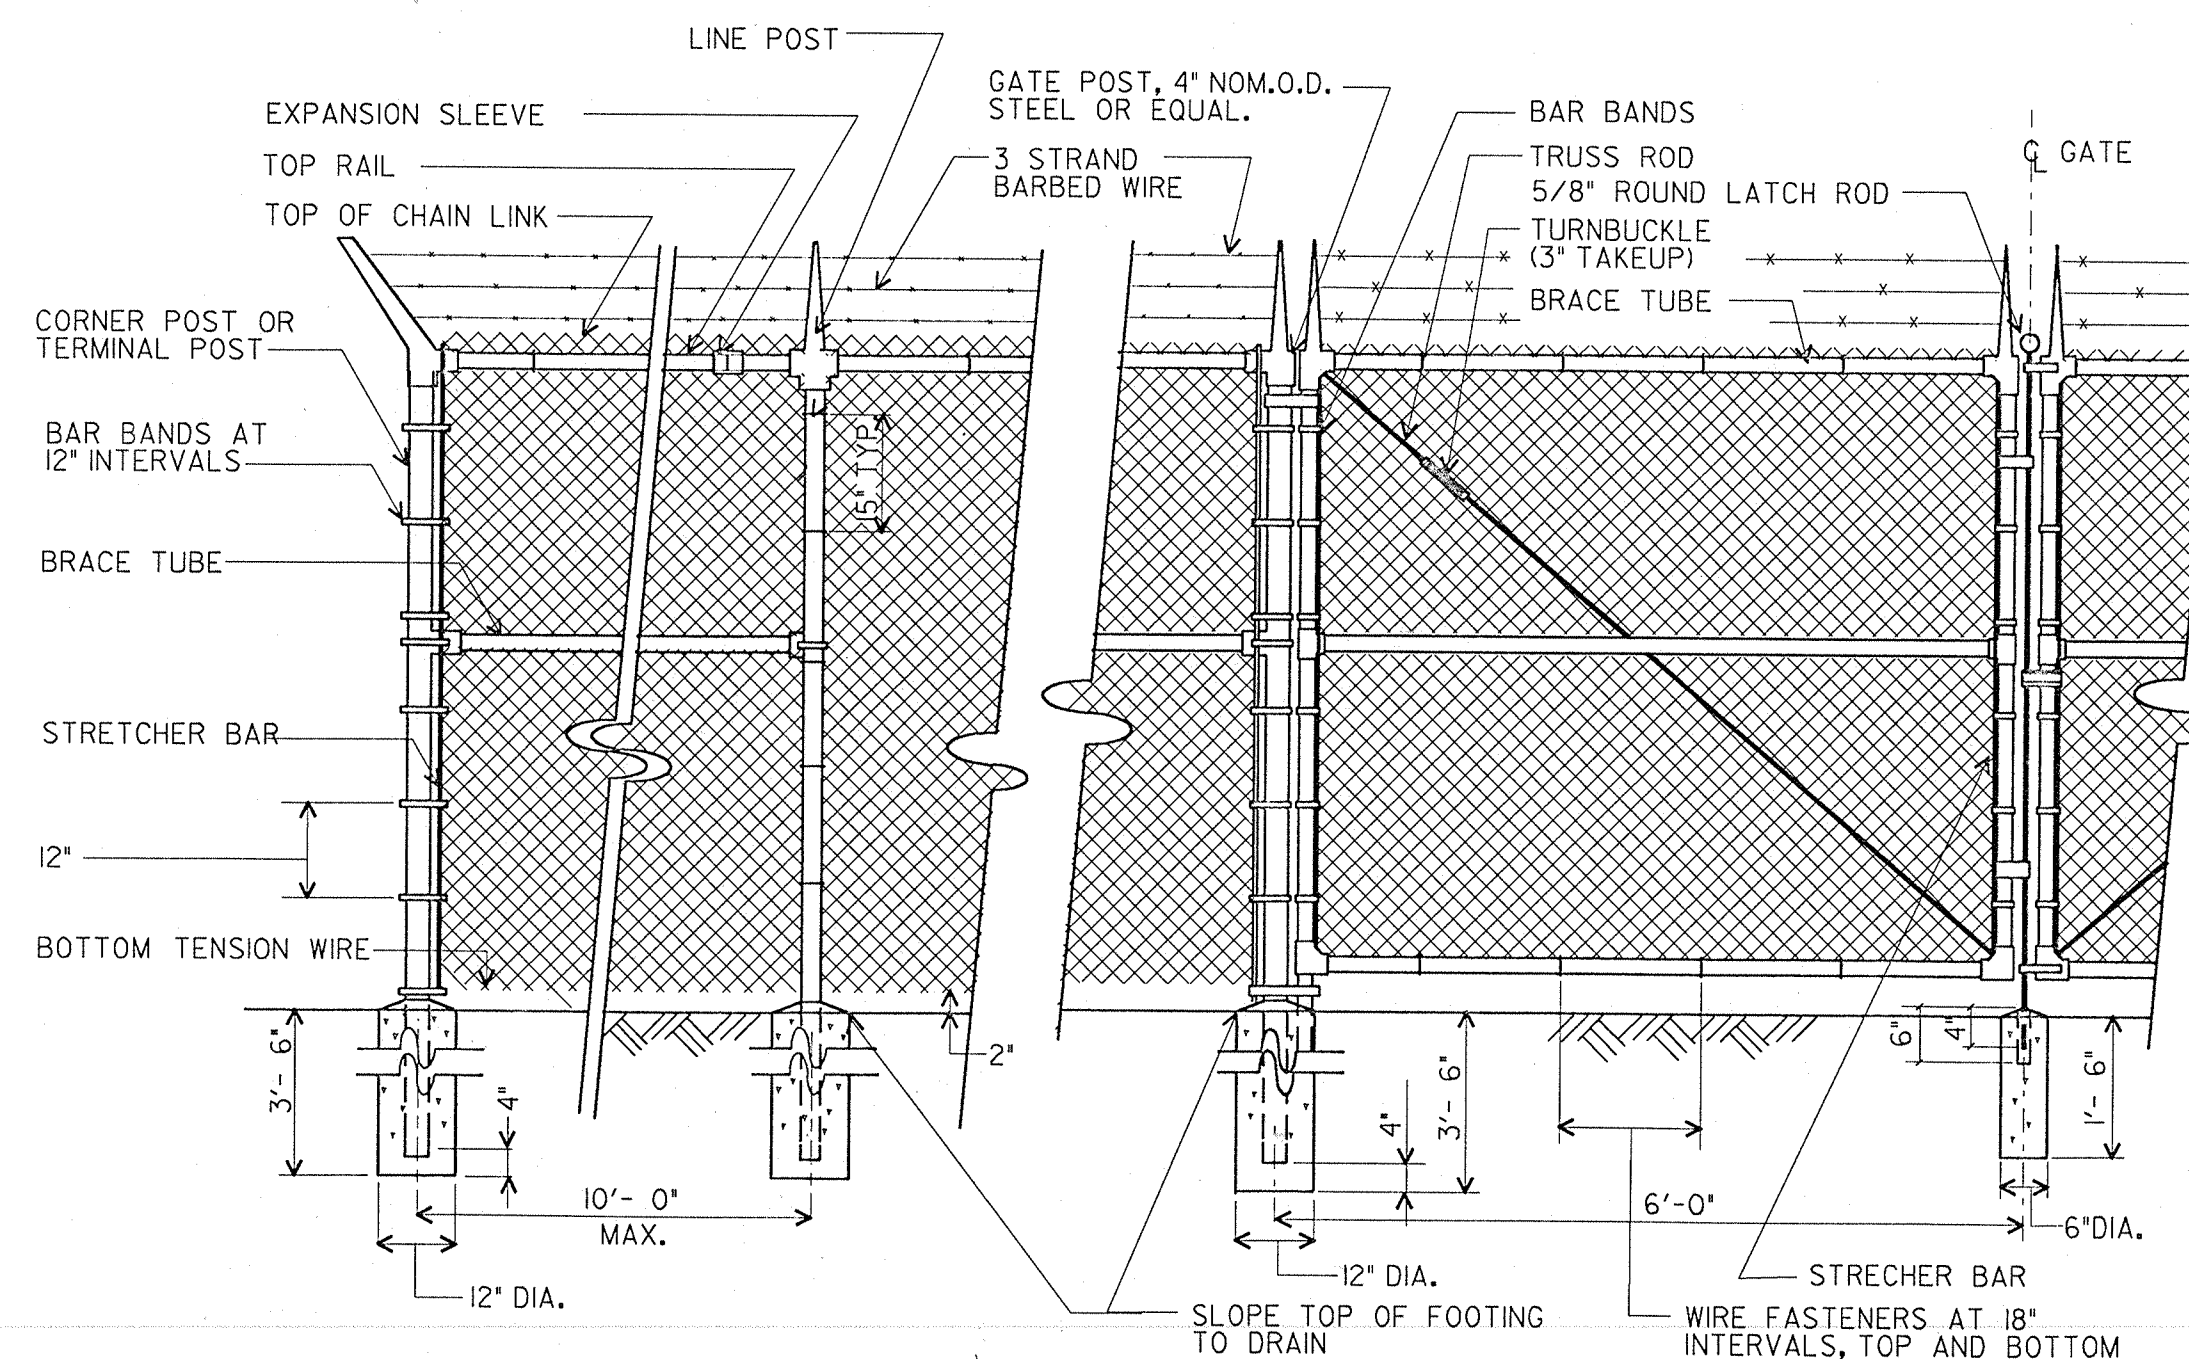

CHAIN LINK FENCE-GATE DETAIL

| | | | | | | | | |
|------|------|------|------|---------------------|---------------------------|---|--|-------------------------|
| | | | | DESIGNED BY: MMG | CAMP DRESSER & MCKEE INC. | TOWN OF MARION, MASSACHUSETTS WATER WORKS IMPROVEMENTS | WEST AND EAST WELL SITE PLANS AND DETAILS | PROJECT NO. 357 - 42 |
| | | | | DRAWN BY: JAC | | | | |
| | | | | SHEET CHK'D BY: RTM | | | | |
| | | | | CROSS CHK'D BY: RTM | | | | |
| | | | | APPROVED BY: TRM | | | | |
| REV. | DATE | DRWN | CHKD | REMARKS | DATE: JANUARY 1993 | PRODUCTION WELL EQUIPMENT | SHEET NO. 2 | 2-18-93 |
| | | | | | | | | |
| | | | | | | | | |
| | | | | | | | | |
| | | | | | | | | |

