

PLAN APPROVAL SUBJECT TO THE CONDITION THAT NO LOT SHALL BE BUILT UPON WITHOUT THE PRIOR APPROVAL OF THE MARION BOARD OF HEALTH.

DATE: \_\_\_\_\_

MARION BOARD OF HEALTH

MARION PLANNING BOARD


DATE: \_\_\_\_\_

DATE OF APPROVAL \_\_\_\_\_

DATE OF ENDORSEMENT \_\_\_\_\_

- NOTES:
1. WETLANDS WERE DELINEATED BY ENVIRONMENTAL RESEARCH CORPS., FEBRUARY 1996.
  2. FOR EROSION CONTROL ELEMENTS, SEE "EROSION CONTROL NOTES" ON THE DETAIL SHEET #9 ACCOMPANYING THESE PLANS.
  3. THE CONTRACTOR IS RESPONSIBLE UNDER MASSACHUSETTS STATE LAW TO NOTIFY UTILITY COMPANIES OR DIG SAFE (1-800-322-4844) TO LOCATE UTILITIES IN THE PROJECT AREA 72 HOURS PRIOR TO THE START OF EXCAVATION.
  4. ALL WORK SHALL BE DONE IN ACCORDANCE WITH THE TOWN OF MARION PLANNING BOARD REGULATIONS, BOARD OF HEALTH REGULATIONS, AND DEPARTMENT OF PUBLIC WORKS CONSTRUCTION STANDARDS.
  5. EXISTING UTILITY INFORMATION IS FROM A PLAN ENTITLED "HAMMETT'S COVE LANE", PREPARED BY ORWIG ASSOCIATES.
  6. PROPOSED PAVED ROADWAY IS OFFSET FROM ROAD LAYOUT CENTERLINE BASELINE.
  7. REFER TO DRAWINGS 2 AND 3, GRADING AND DRAINAGE PLANS. REFER TO DRAWING 6, ROADWAY AND UTILITY PROFILES.

SEE WATER AND SEWER LAYOUT PLAN DRAWING 4 FOR CONTINUATION

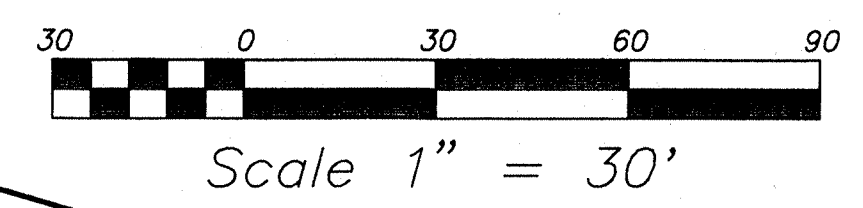

Scale 1" = 30'

DRAWING TITLE WATER AND SEWER LAYOUT PLAN		SCALE: 1"=30'	
PROJECT THE COVE IN MARION MARION, MASSACHUSETTS		DATE: 4 SEPT 1996	
CLIENT DESIGN HOUSING, INC. BOSTON, MASSACHUSETTS		DRAWN BY: JRL	
DESIGNED BY: RJR		CHECKED BY: RJR	
APPROVED BY: RJR		PROJECT NO. 1400101	
CIVIL ENGINEERING • LAND SURVEYING • ENVIRONMENTAL ASSESSMENT P.O. BOX 1088 350 BEDFORD STREET - LAKEVILLE, MASSACHUSETTS 02457 TEL: (508) 947-0050 FAX: (508) 947-2004			

REV.	DATE	DESCRIPTION	BY	APP.
2.	11/8/96	SEWER REVISIONS		
1.	9/30/96	ADD DRAWING; ISSUED FOR PERMITS		