
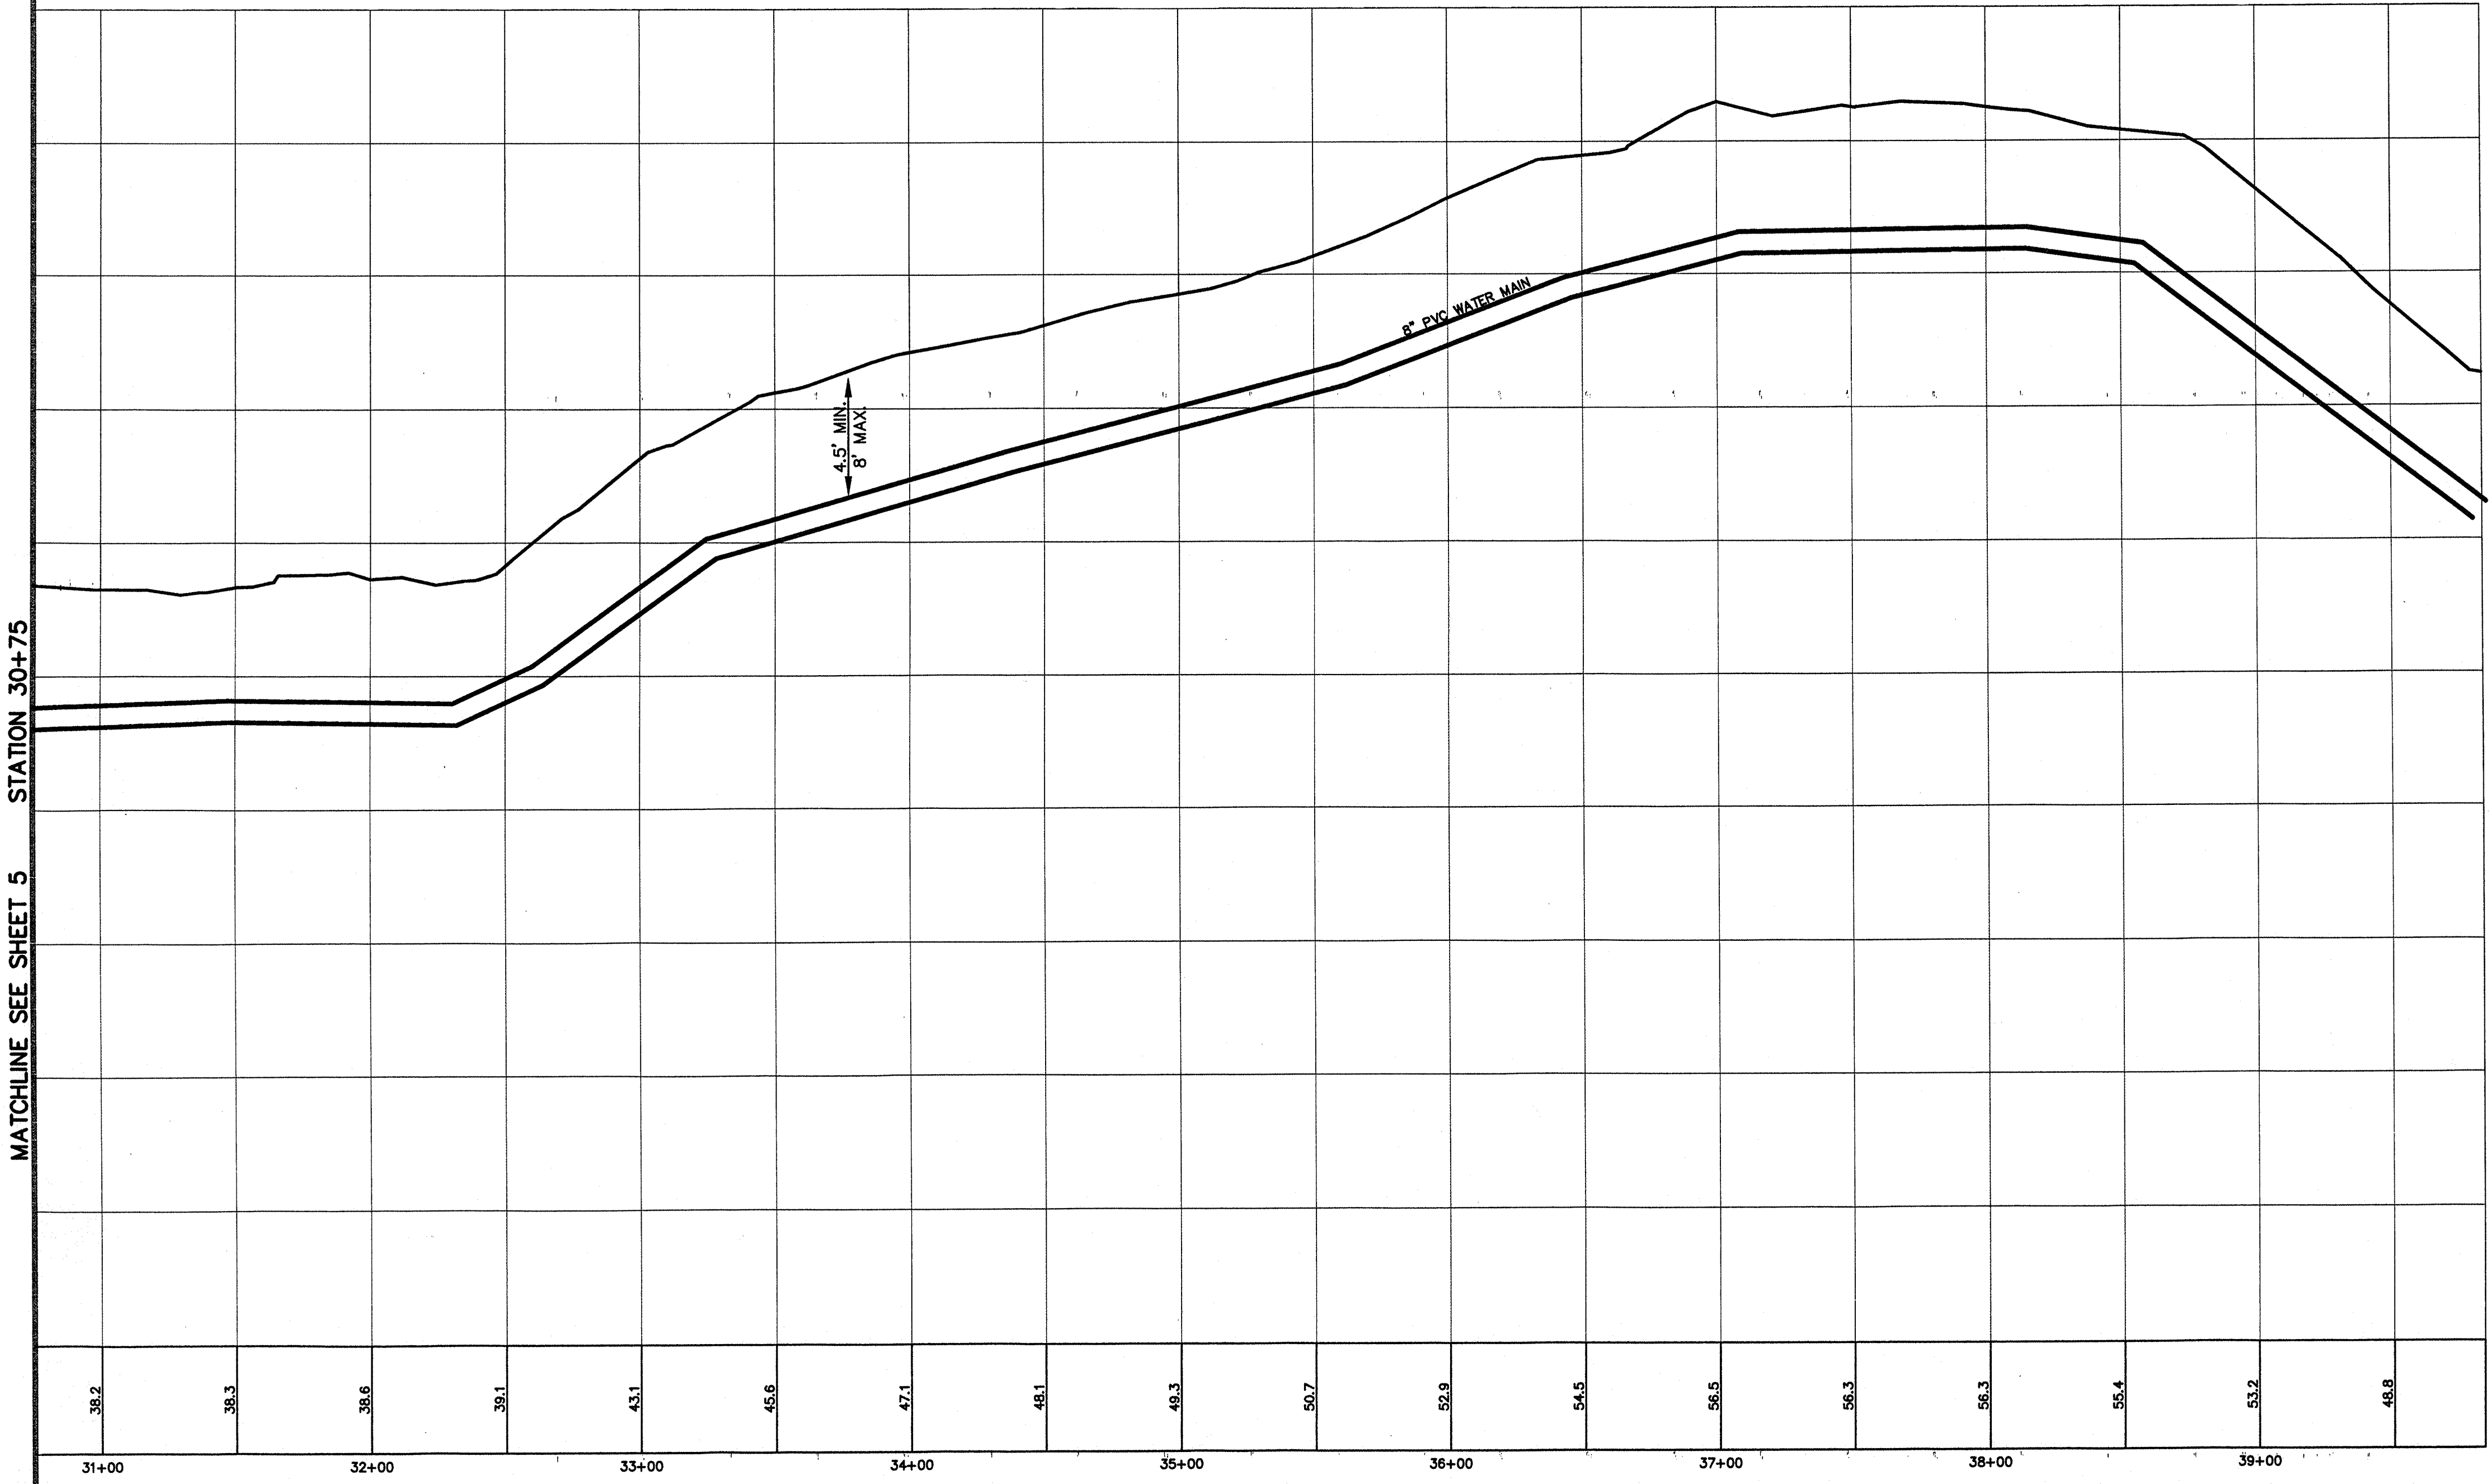
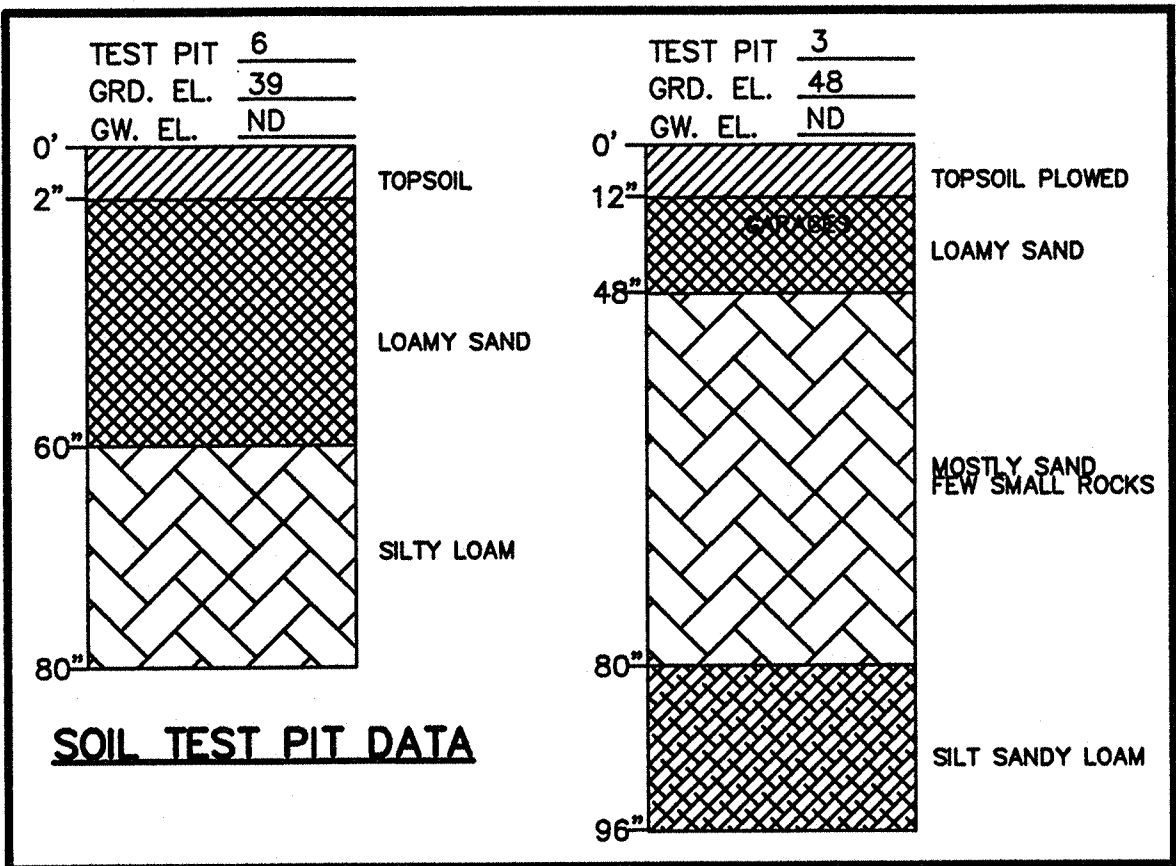


LEGEND		
EXISTING		PROPOSED/REPLACED
20	1" CONTOUR	
30	5" CONTOUR	
40	DRAIN LINE	
50	WATCH LINE	
60	SEWER LINE	
70	OVERHEAD ELECTRIC	
80	FIRE HYDRANT	
90	CATCH BASIN	
100	GATE VALVE	
110	WATER SHUT OFF	
120	UTILITY POLE	
130	EDGE OF PAVEMENT/CURB	
140	80' BEND	
150	40' BEND	
160	22 1/2' BEND	
170	11 1/4' BEND	

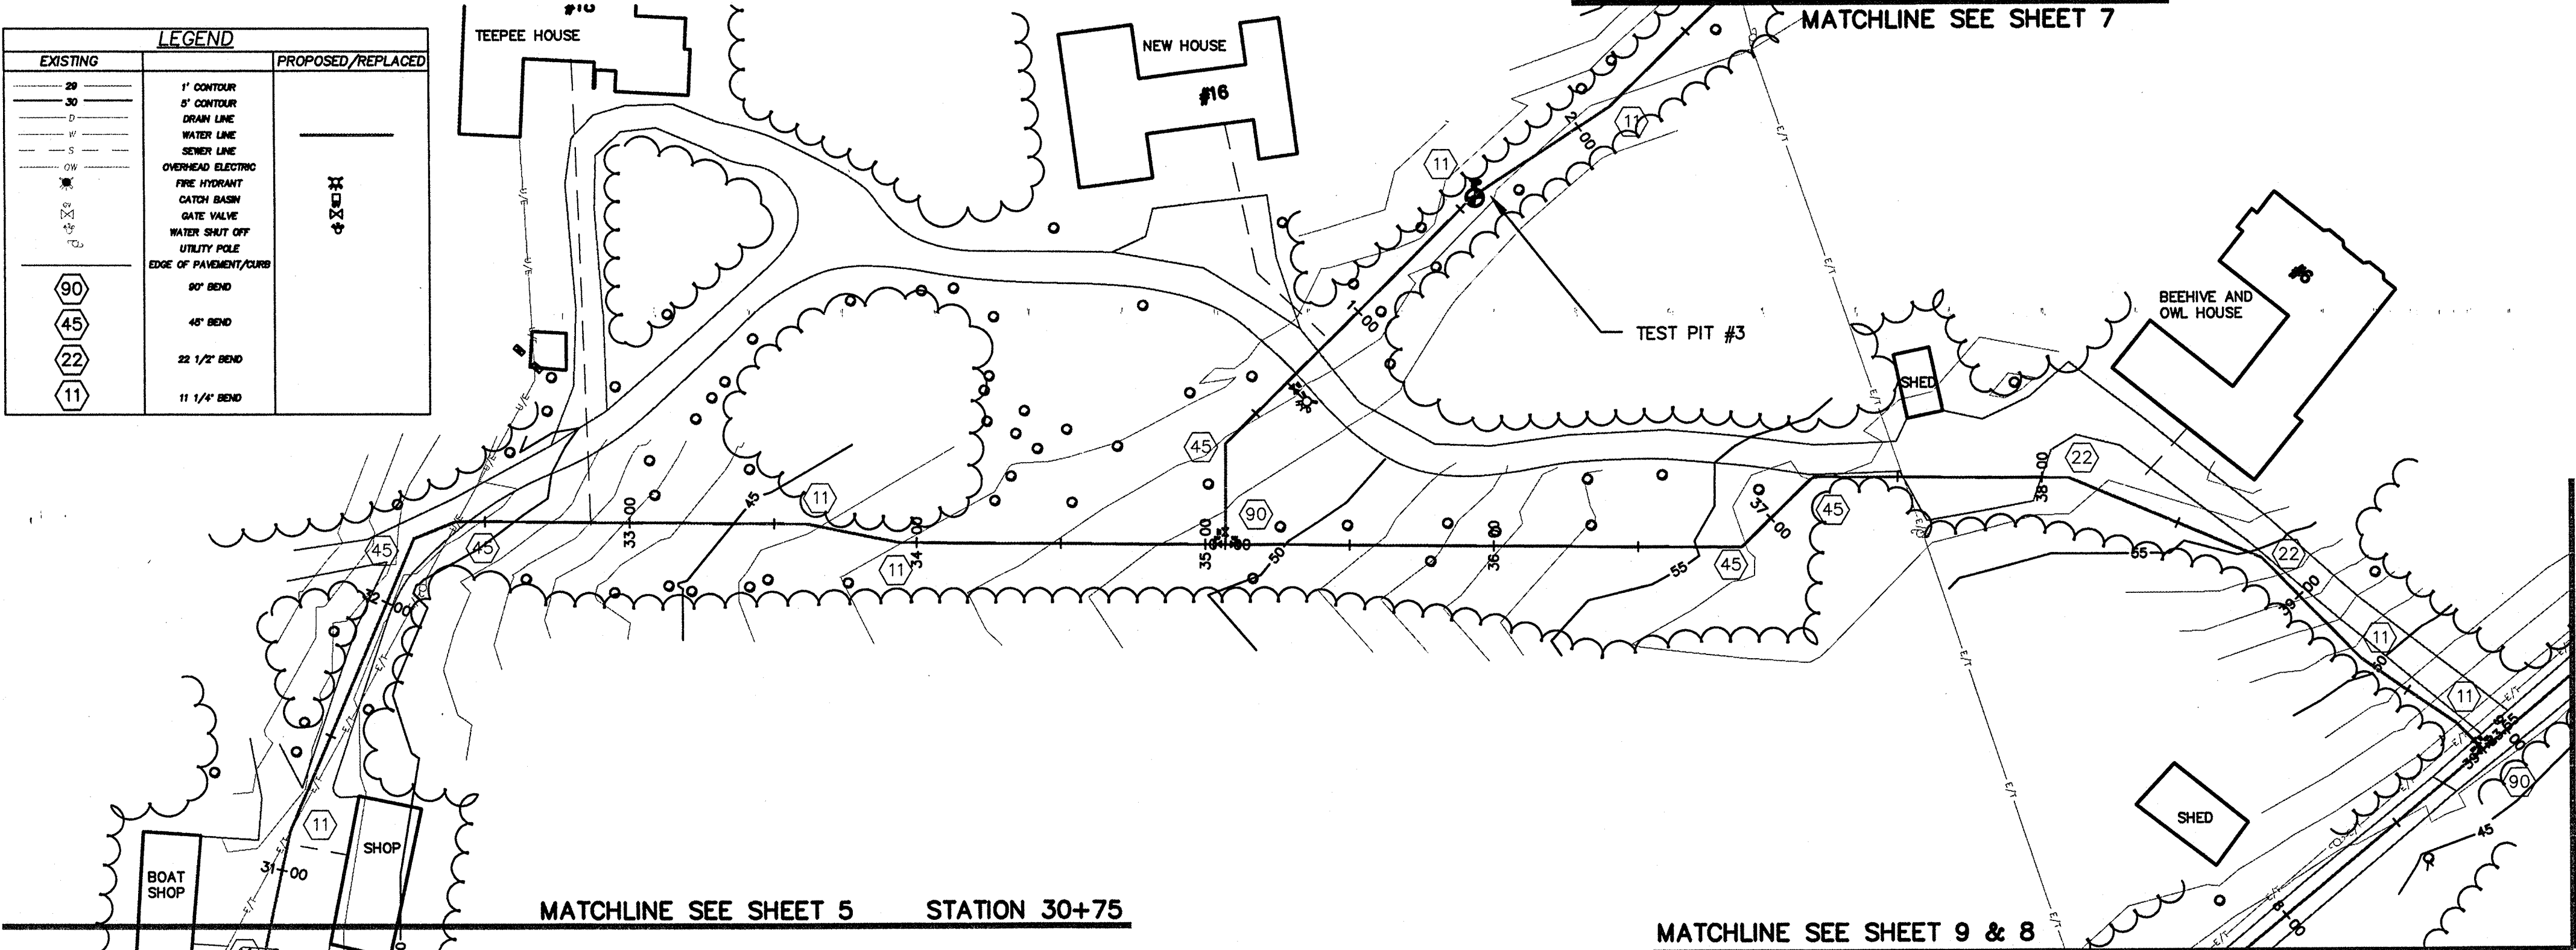

It is a violation of law for any person unless he is acting under the direction of a licensed professional engineer to alter this document.
 This drawing was prepared at the scale indicated in the title block. Inaccuracies in the stated scale may be introduced when drawings are reproduced by any means. Use the graphic scale bar to determine the actual scale of this drawing.

GENERAL NOTES

- SEE SHEET 3 FOR GENERAL CONSTRUCTION NOTES.

REV.	DATE	DESCRIPTION

TITLE
PLAN AND PROFILE

PROJECT
**GREAT HILL ESTATE
 MARION, MA**

PREPARED FOR
**GREAT HILL TRUST
 DELANO ROAD
 MARION, MA 02788**

DATE: 08-14-01
DESIGNED BY: REO
CHECKED BY: CGP
DRAWN BY: REO/KFR
SCALE: AS NOTED
JOB NO.: 00079-100
DWG NO.: 001
FILE NO.: 001

6

SHEET 6 OF 11

