



NEW CURB CUT SHALL BE
MADE & CONSTRUCTED AS
SHOWN PRIOR TO BLOCKING
EXISTING CURB CUT

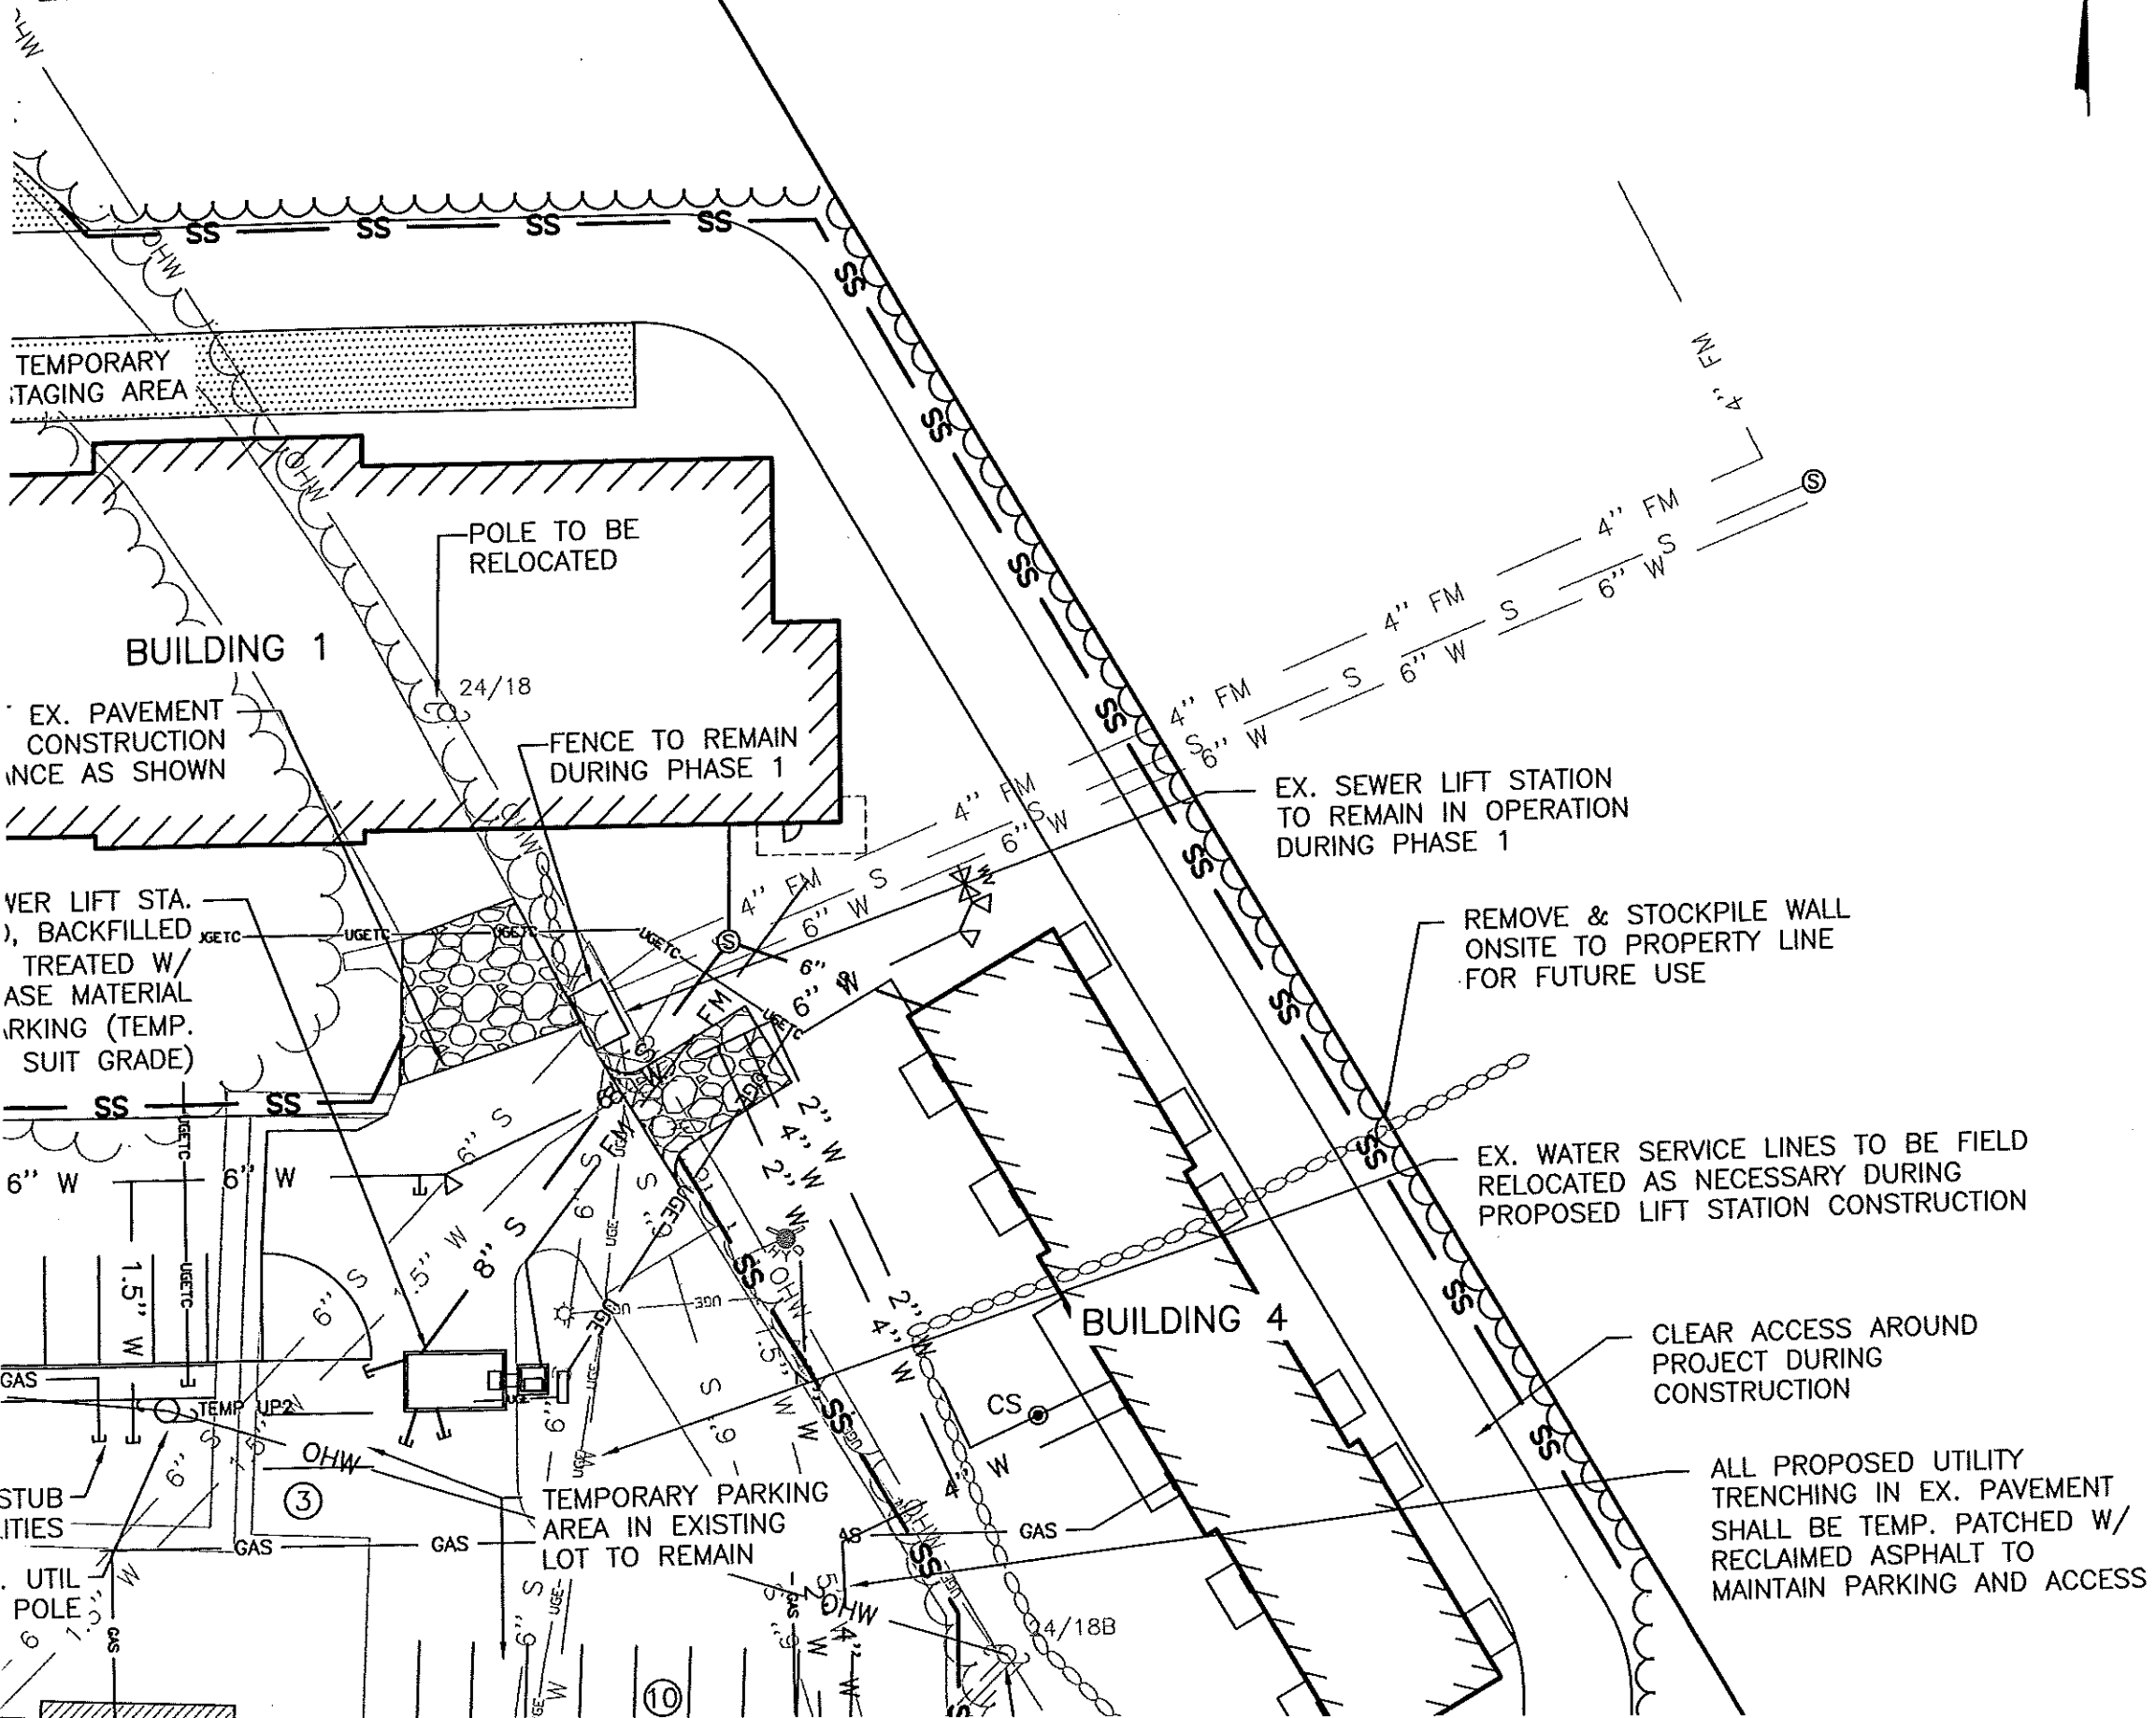

Revisions

Rev.	Date	By	Appr.	Desc
1				
2				
3				
4				
5				
6				
7				

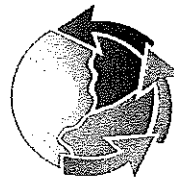

Horsley Witten Group, Inc.
Sustainable Environmental Solutions
www.horsleywitten.com
90 Route 6A
Sandwich, MA 02563
508-833-6600 voice
508-833-3150 fax

Checked By:
FPL/JEL

Drawn By:
JH/JL

Designed By:
JH/JL

Date:
01-15-2009

**CONSTRUCTION PLANS
LITTLE NECK VILLAGE
MARION, MASSACHUSETTS
CONSTRUCTION PHASING 1**