



1 WATER TRENCH DETAIL
NOT TO SCALE

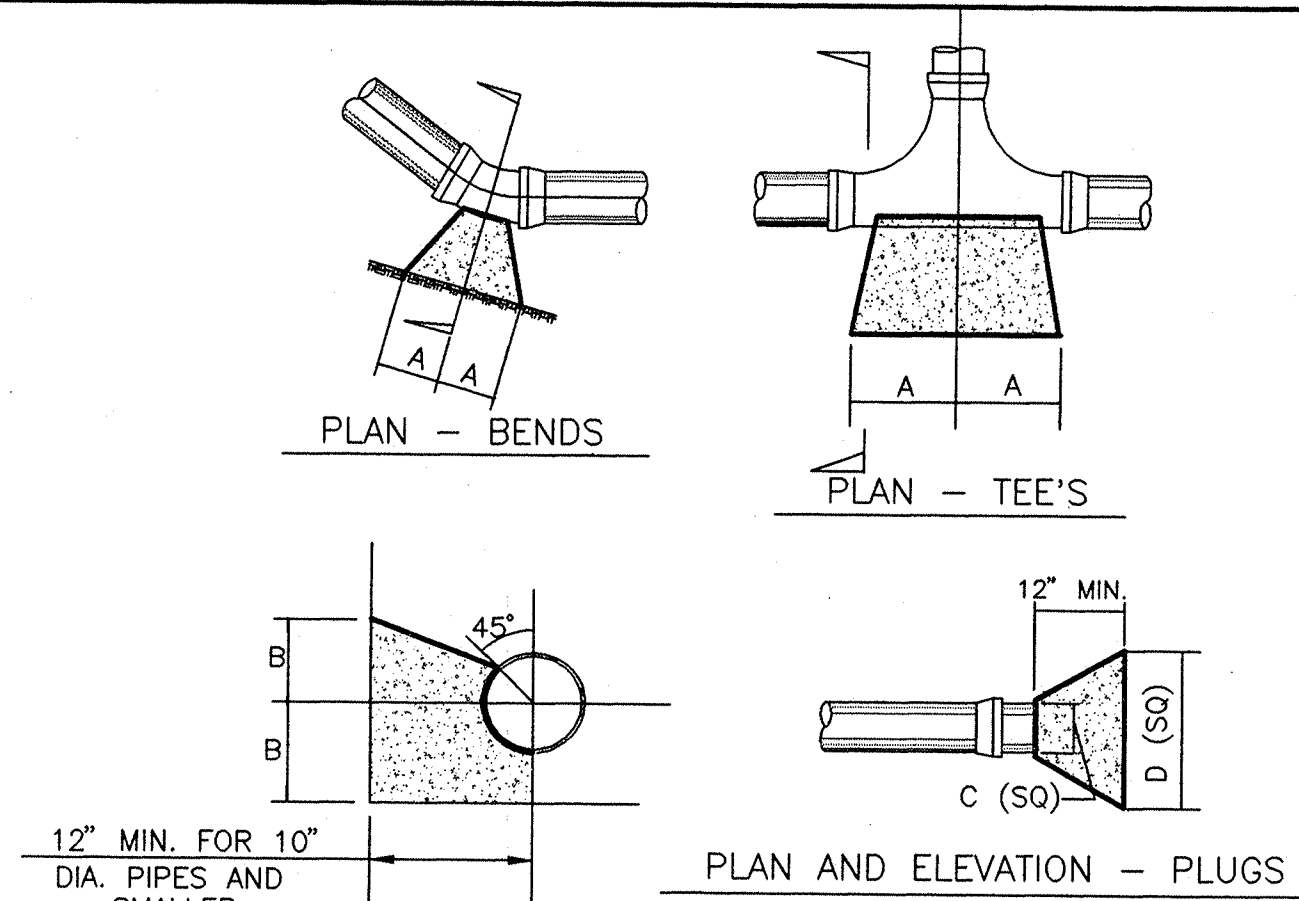


2 THRUST BLOCK DETAIL
NOT TO SCALE


TYPE	SIZE	1/4 BEND	1/8 BEND	1/16 BEND	TEES	PLUGS
		A B	A B	A B	A B	C D
2,000 PSF SOIL	6"	16"	10"	9"	10"	8"
	8"	22"	13"	12"	13"	8"
	10"	26"	17"	14"	17"	10"

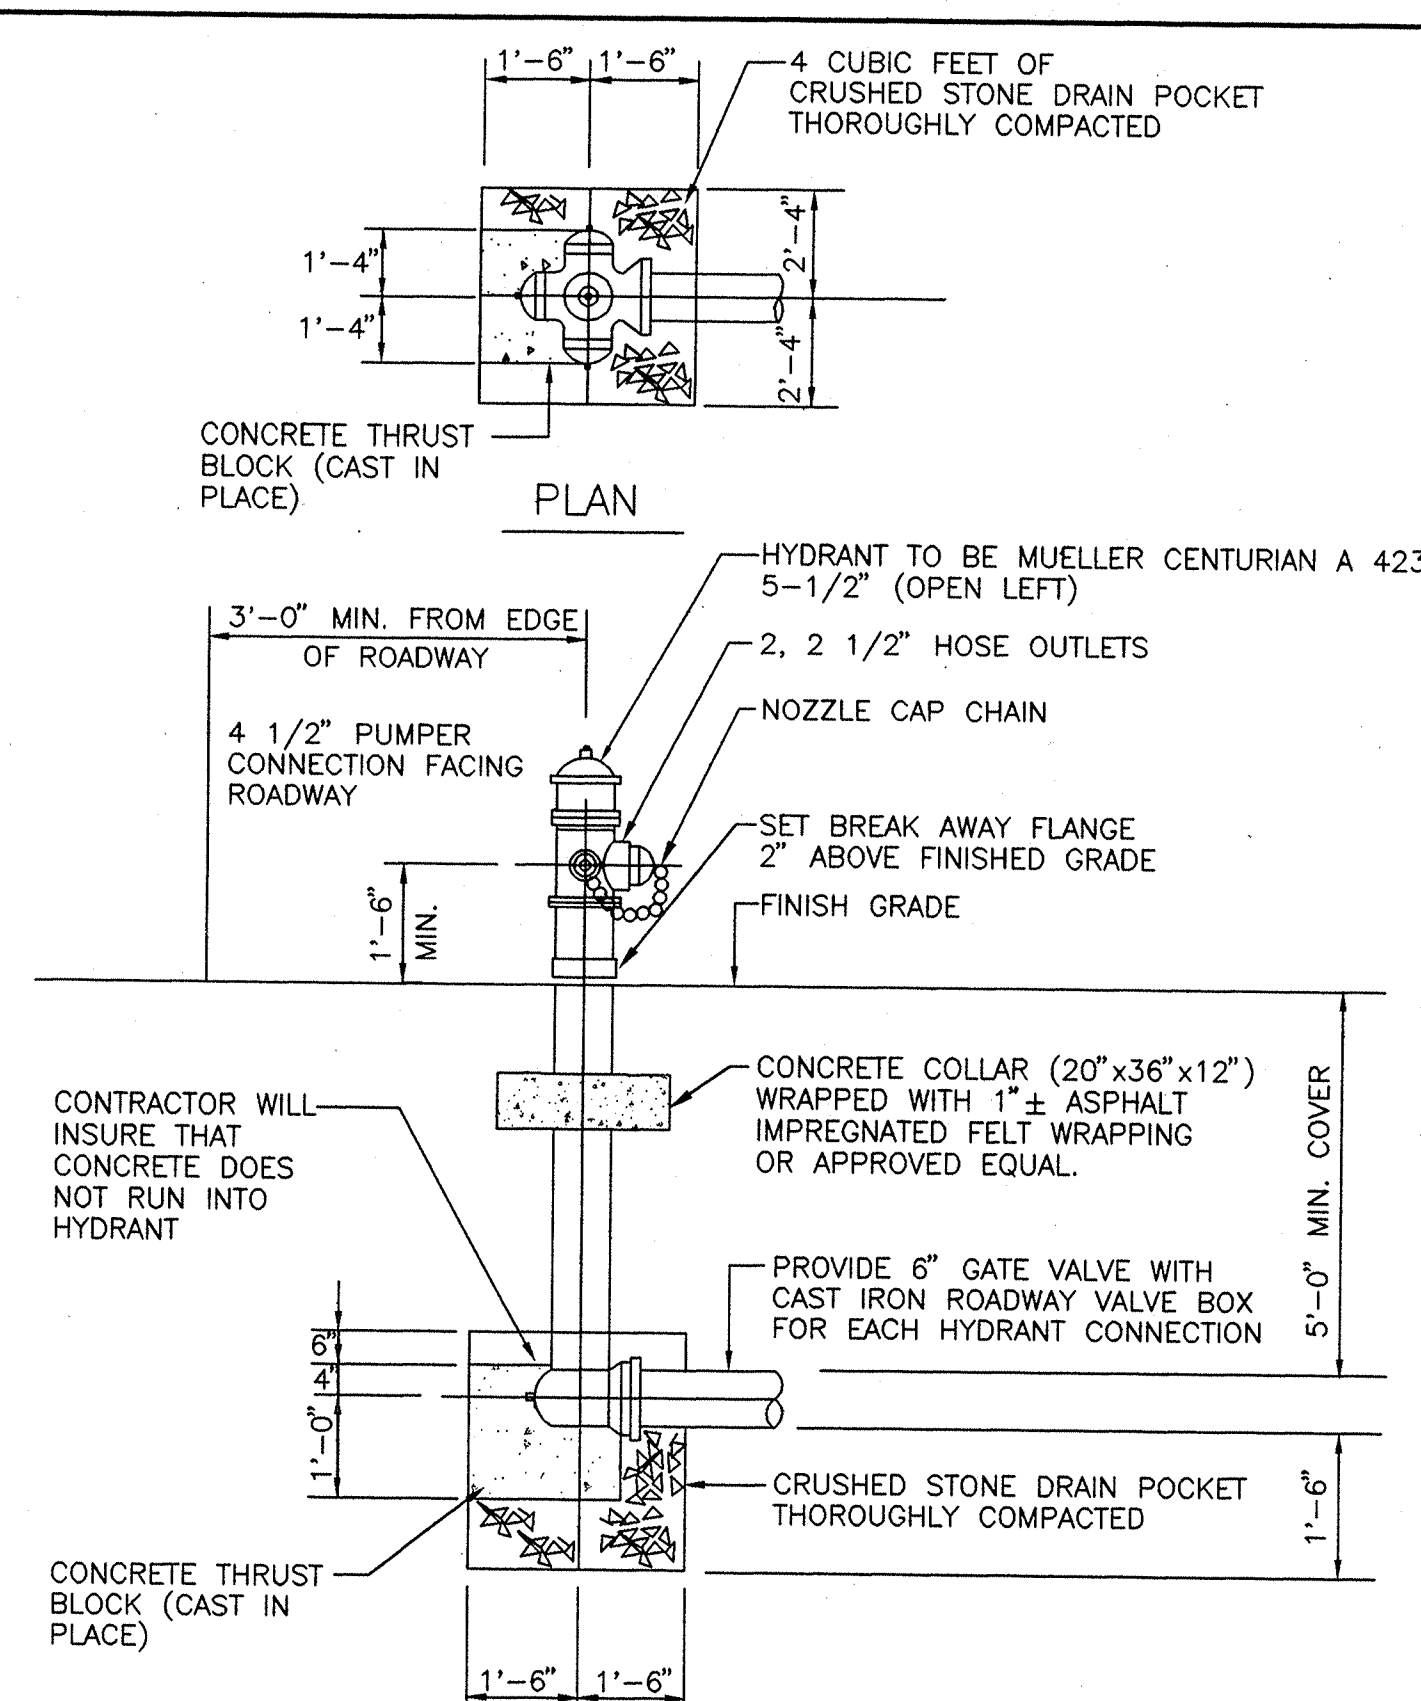

3 FIRE HYDRANT INSTALLATION
NOT TO SCALE

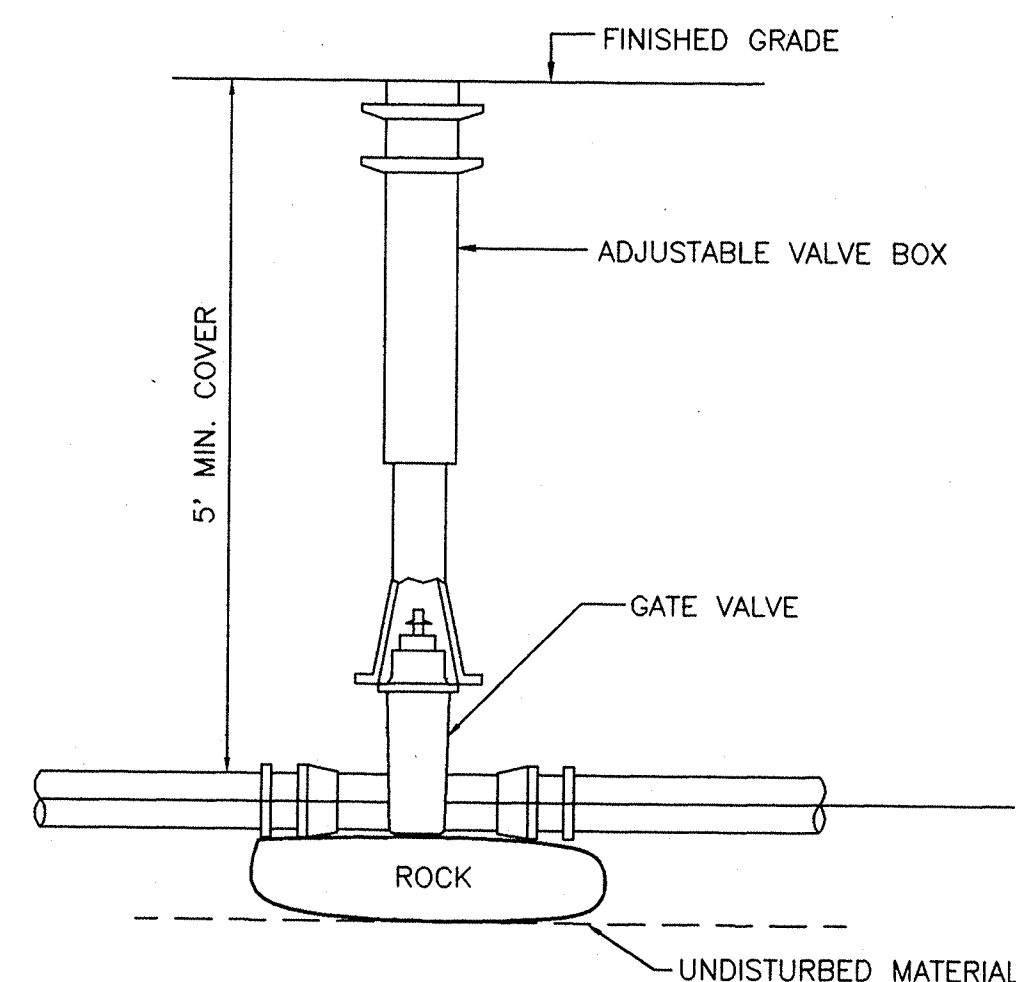

4 WATER SERVICE CONNECTION
NOT TO SCALE

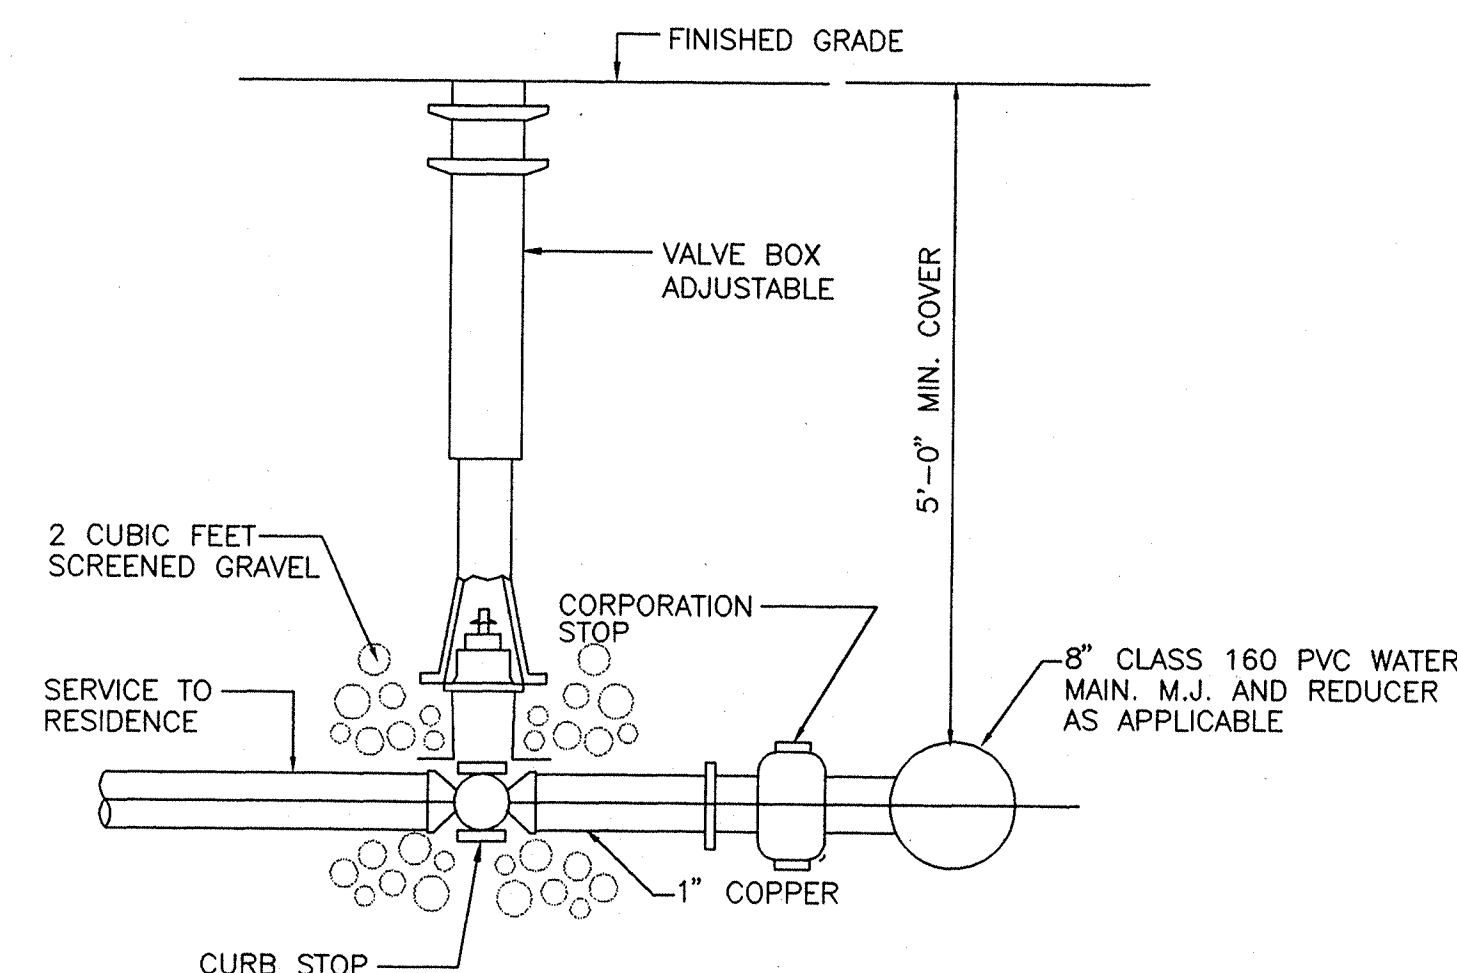

5 TYPICAL DOMESTIC WATER SERVICE CONNECTION
NOT TO SCALE

APPROVED, SUBJECT TO A COVENANT
TO BE RECORDED HERewith.

DATE _____

TOWN OF MARION PLANNING BOARD
DATE OF APPROVAL _____
DATE OF ENDORSEMENT _____

PLAN APPROVED, SUBJECT TO THE
CONDITION THAT NO LOT SHALL BE
BUILT UPON WITHOUT PRIOR APPROVAL
BY THE MARION BOARD OF HEALTH.

DATE _____

TOWN OF MARION BOARD OF HEALTH

DRAWING TITLE DETAILS - 2		SCALE: NOT TO SCALE
PROJECT THE COVE IN MARION MARION, MASSACHUSETTS		DATE: 4 SEPT 1996
CLIENT DESIGN HOUSING, INC. BOSTON, MASSACHUSETTS		DRAWN BY: CAK
DESIGNED BY: CAK		CHECKED BY: RJR
CIVIL ENGINEERING • LAND SURVEYING • ENVIRONMENTAL ASSESSMENT P.O. BOX 1088 350 BEDFORD STREET - LAKEVILLE, MASSACHUSETTS 02347 TEL: (508) 947-0050 FAX: (508) 947-2004		APPROVED BY: RJR
REV. DATE DESCRIPTION BY APP.		PROJECT NO. 1400101
3	11/11/96	GENERAL REVISIONS
2	9/30/96	ISSUED FOR PERMITS
1	9/4/96	DWG. ADDED

