


FOR REGISTRY USE ONLY

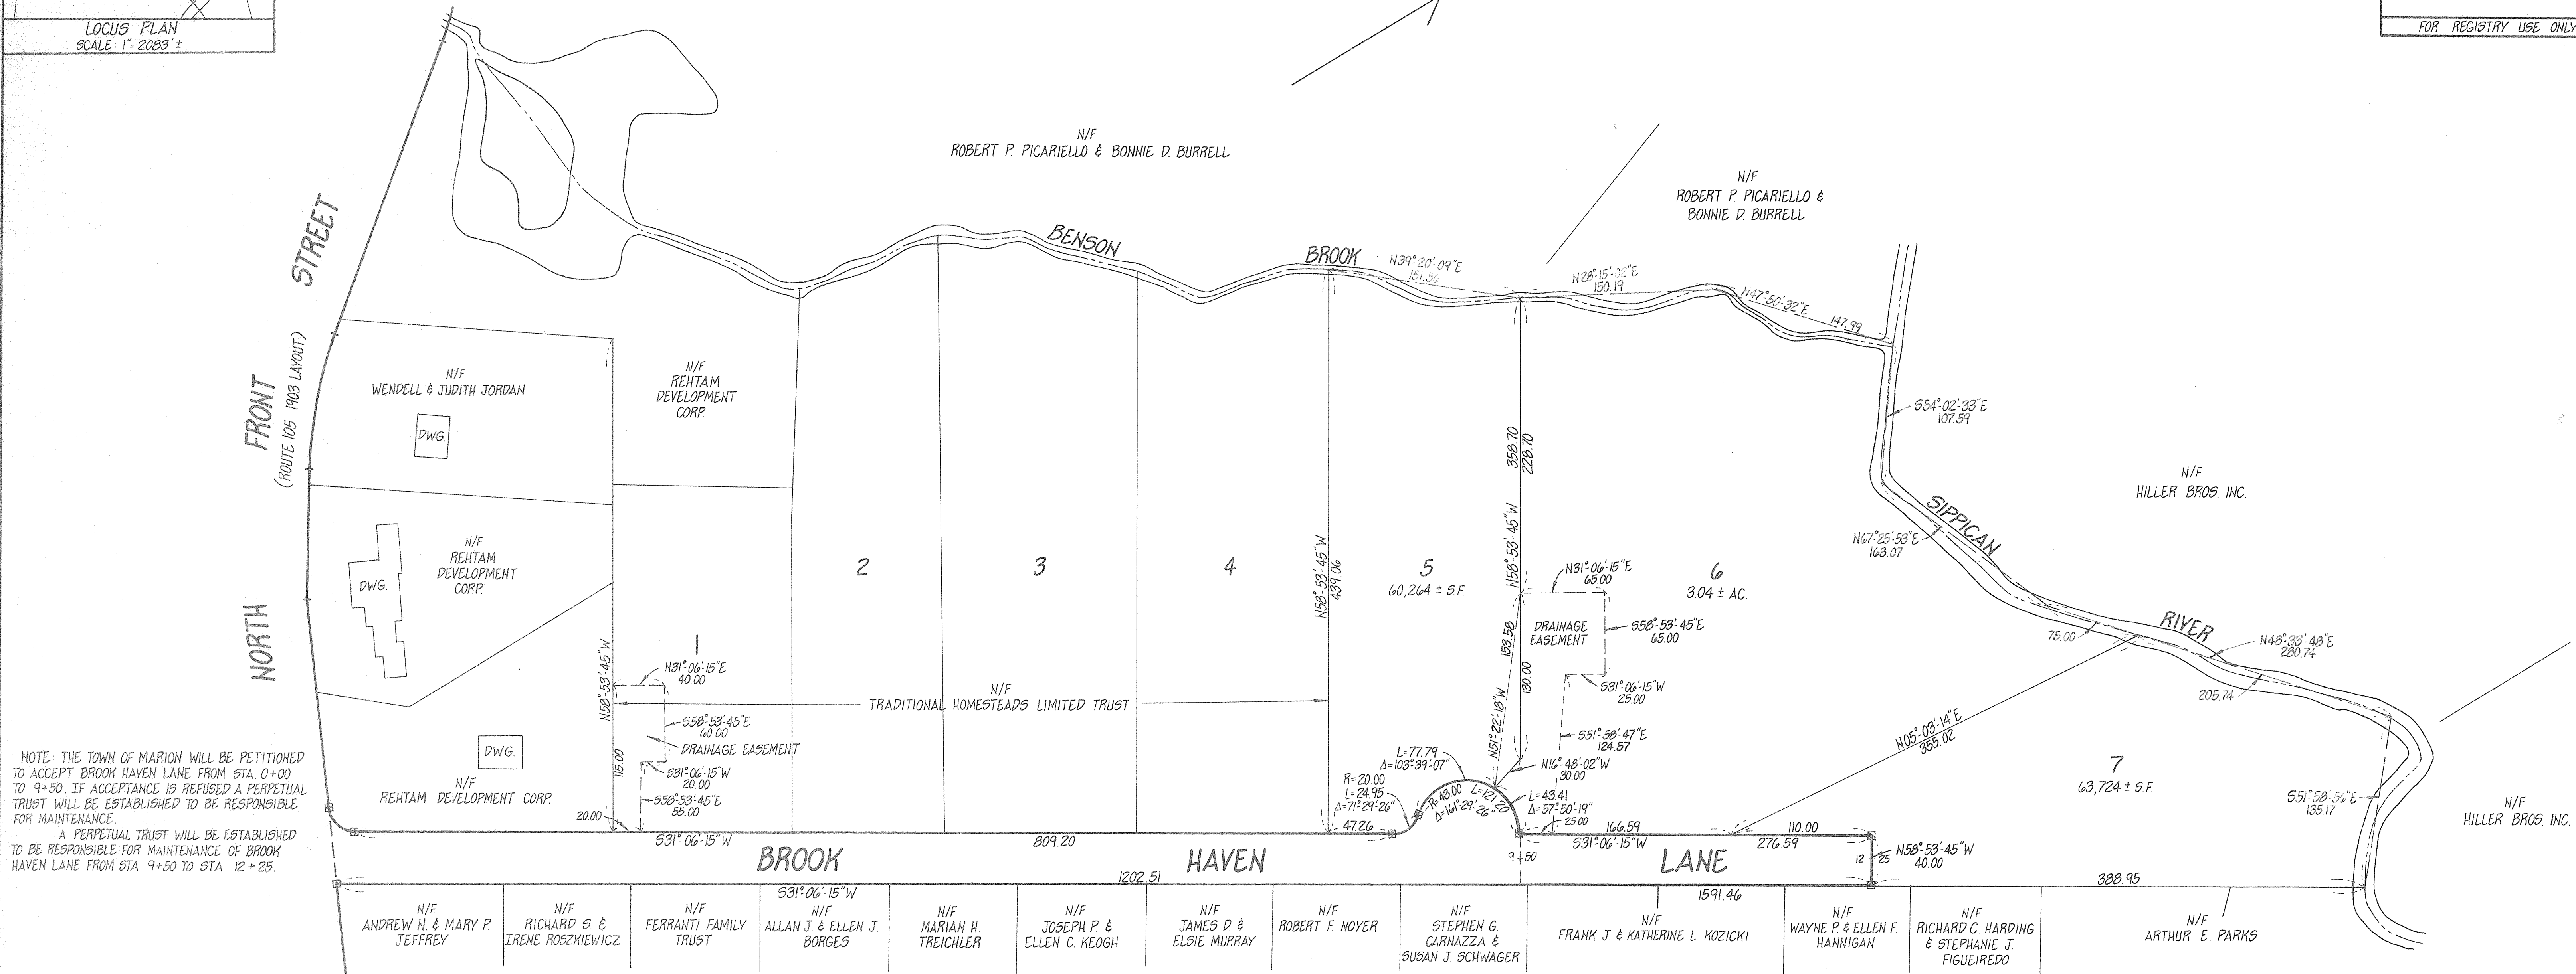

NOTE: THE TOWN OF MARION WILL BE PETITIONED TO ACCEPT BROOK HAVEN LANE FROM STA. 0+00 TO 9+50. IF ACCEPTANCE IS REFUSED A PERPETUAL TRUST WILL BE ESTABLISHED TO BE RESPONSIBLE FOR MAINTENANCE.

A PERPETUAL TRUST WILL BE ESTABLISHED TO BE RESPONSIBLE FOR MAINTENANCE OF BROOK HAVEN LANE FROM STA. 9+50 TO STA. 12+25.

NOTE: LOTS 1, 2, 3, AND 4 SHOWN ON A PLAN ENTITLED, "SUBDIVISION PLAN OF SIPPICAN LANDING PREPARED FOR AMARQ DEVELOPMENT TRUST IN MARION, MA. SCALE: 1"=60' SEPT. 22, 1987 G.A.F. ENGINEERING, INC." APPROVED NOVEMBER 16, 1987. LOT 1 ALSO SHOWN ON A PLAN ENTITLED, "DIVISION OF LAND IN MARION, MA. PREPARED FOR REHTAM DEVELOPMENT CORP. SCALE: 1"=60' JUNE 22, 1988 ROBERT A. CATTLEY P.E., P.L.S." ENDORSED JULY 18, 1988.

SUBJECT TO A COVENANT TO BE RECORDED HEREWITH.

### MARION PLANNING BOARD

DATE APPROVED: \_\_\_\_\_  
DATE SIGNED: \_\_\_\_\_

NO LOT TO BE BUILT UPON WITHOUT PRIOR APPROVAL OF THE BOARD OF HEALTH.

### MARION BOARD OF HEALTH

DATE: \_\_\_\_\_  
\_\_\_\_\_  
\_\_\_\_\_  
\_\_\_\_\_  
\_\_\_\_\_  
\_\_\_\_\_

DATE: \_\_\_\_\_

"I, HELEN WESTERGARD, CLERK OF THE TOWN OF MARION HEREBY CERTIFY THAT THE NOTICE OF APPROVAL OF THIS PLAN BY THE PLANNING BOARD WAS RECEIVED AND RECORDED AT THIS OFFICE ON \_\_\_\_\_ AND NO NOTICE OF APPEAL WAS RECEIVED DURING THE TWENTY DAYS NEXT AFTER SUCH RECEIPT AND RECORDING OF SAID NOTICE."


TOWN CLERK

□ - DENOTES BOUND TO BE SET.

"I CERTIFY THAT THIS SURVEY AND PLAN CONFORMS TO THE ETHICAL, PROCEDURAL, AND TECHNICAL STANDARDS FOR THE PRACTICE OF LAND SURVEYING IN THE COMMONWEALTH OF MASSACHUSETTS."

I FURTHER CERTIFY THAT THIS PLAN CONFORMS WITH THE RULES AND REGULATIONS OF THE REGISTERS OF DEEDS."

\_\_\_\_\_  
PROFESSIONAL LAND SURVEYOR

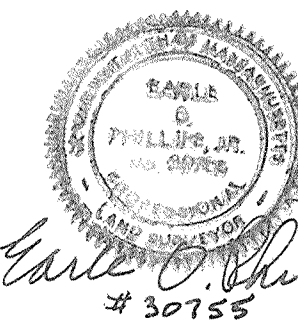

REDIVISION OF LAND  
FOR  
TRADITIONAL HOMESTEADS LIMITED TRUST  
IN

MARION, MA.

SCALE: 1"=60' JANUARY 16, 1989

G.A.F. ENGINEERING, INC.  
P.O. BOX 957, MARION, MA. 02738  
P.O. BOX 67, SOUTH CARVER, MA. 02366

0 30 60 120 240

