


A-9-74

PLAN OF LAND IN
MARION, MASS.
PREPARED FOR
ELIZABETH B. FRASER
DECEMBER 16, 1974 SCALE 1"=100'
ARTHUR C. THOMPSON, INC.
ENGINEERS & SURVEYORS
MARION, MASS.

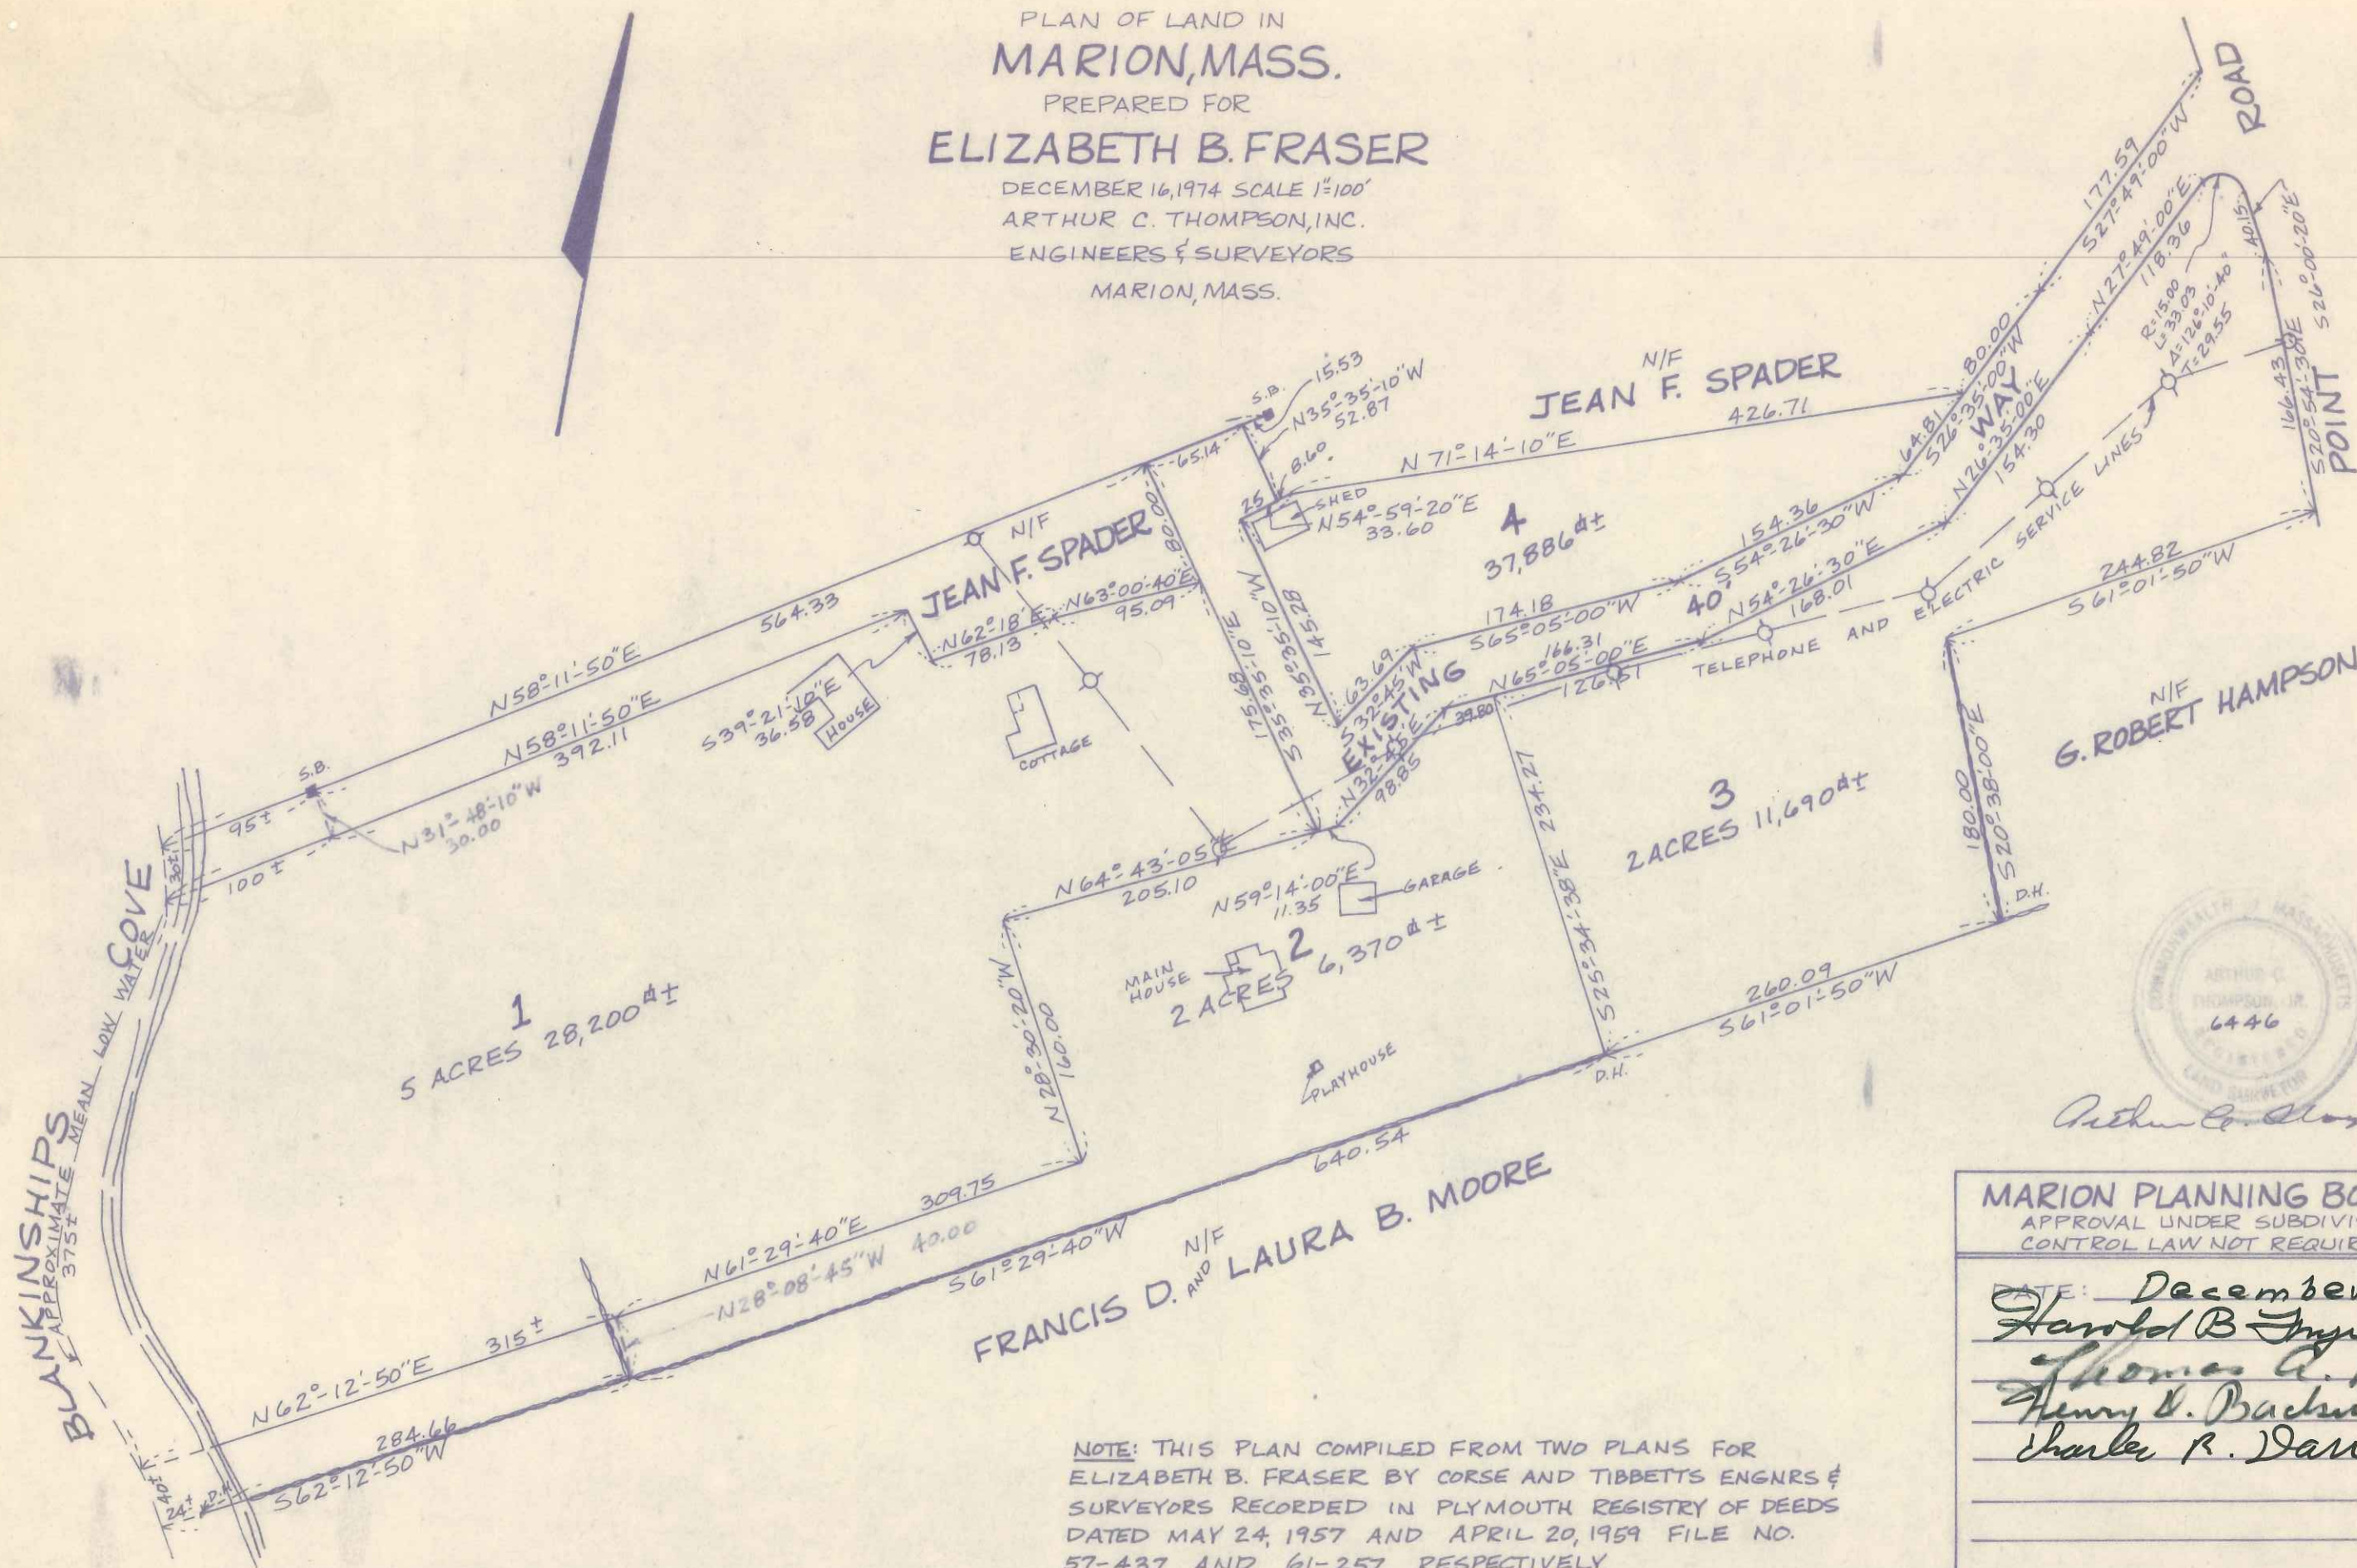

Arthur C. Thompson

MARION PLANNING BOARD
APPROVAL UNDER SUBDIVISION
CONTROL LAW NOT REQUIRED.

DATE: December 20 1974
Harold B. Frye P.E.
Thomas A. Frye
Henry D. Bachus Jr.
Charles R. Davis

NOTE: THIS PLAN COMPILED FROM TWO PLANS FOR
ELIZABETH B. FRASER BY CORSE AND TIBBETTS ENGRS &
SURVEYORS RECORDED IN PLYMOUTH REGISTRY OF DEEDS
DATED MAY 24, 1957 AND APRIL 20, 1959 FILE NO.
57-437 AND 61-257 RESPECTIVELY.