


PLAN OF LAND IN
MARION, MASS.
SURVEYED FOR
STANLEY GRUBER
SEPT. 19, 1977 SCALE: 1"=150'
ARTHUR C. THOMPSON, INC.
ENGINEERS & SURVEYORS
525 MILL STREET
MARION, MASS.

BEING A SUBDIVISION OF LOT #1
ON L.C.C. #6915^B FILED WITH CERT. OF
TITLE #54054 PLYMOUTH COUNTY
REGISTRY OF DEEDS.

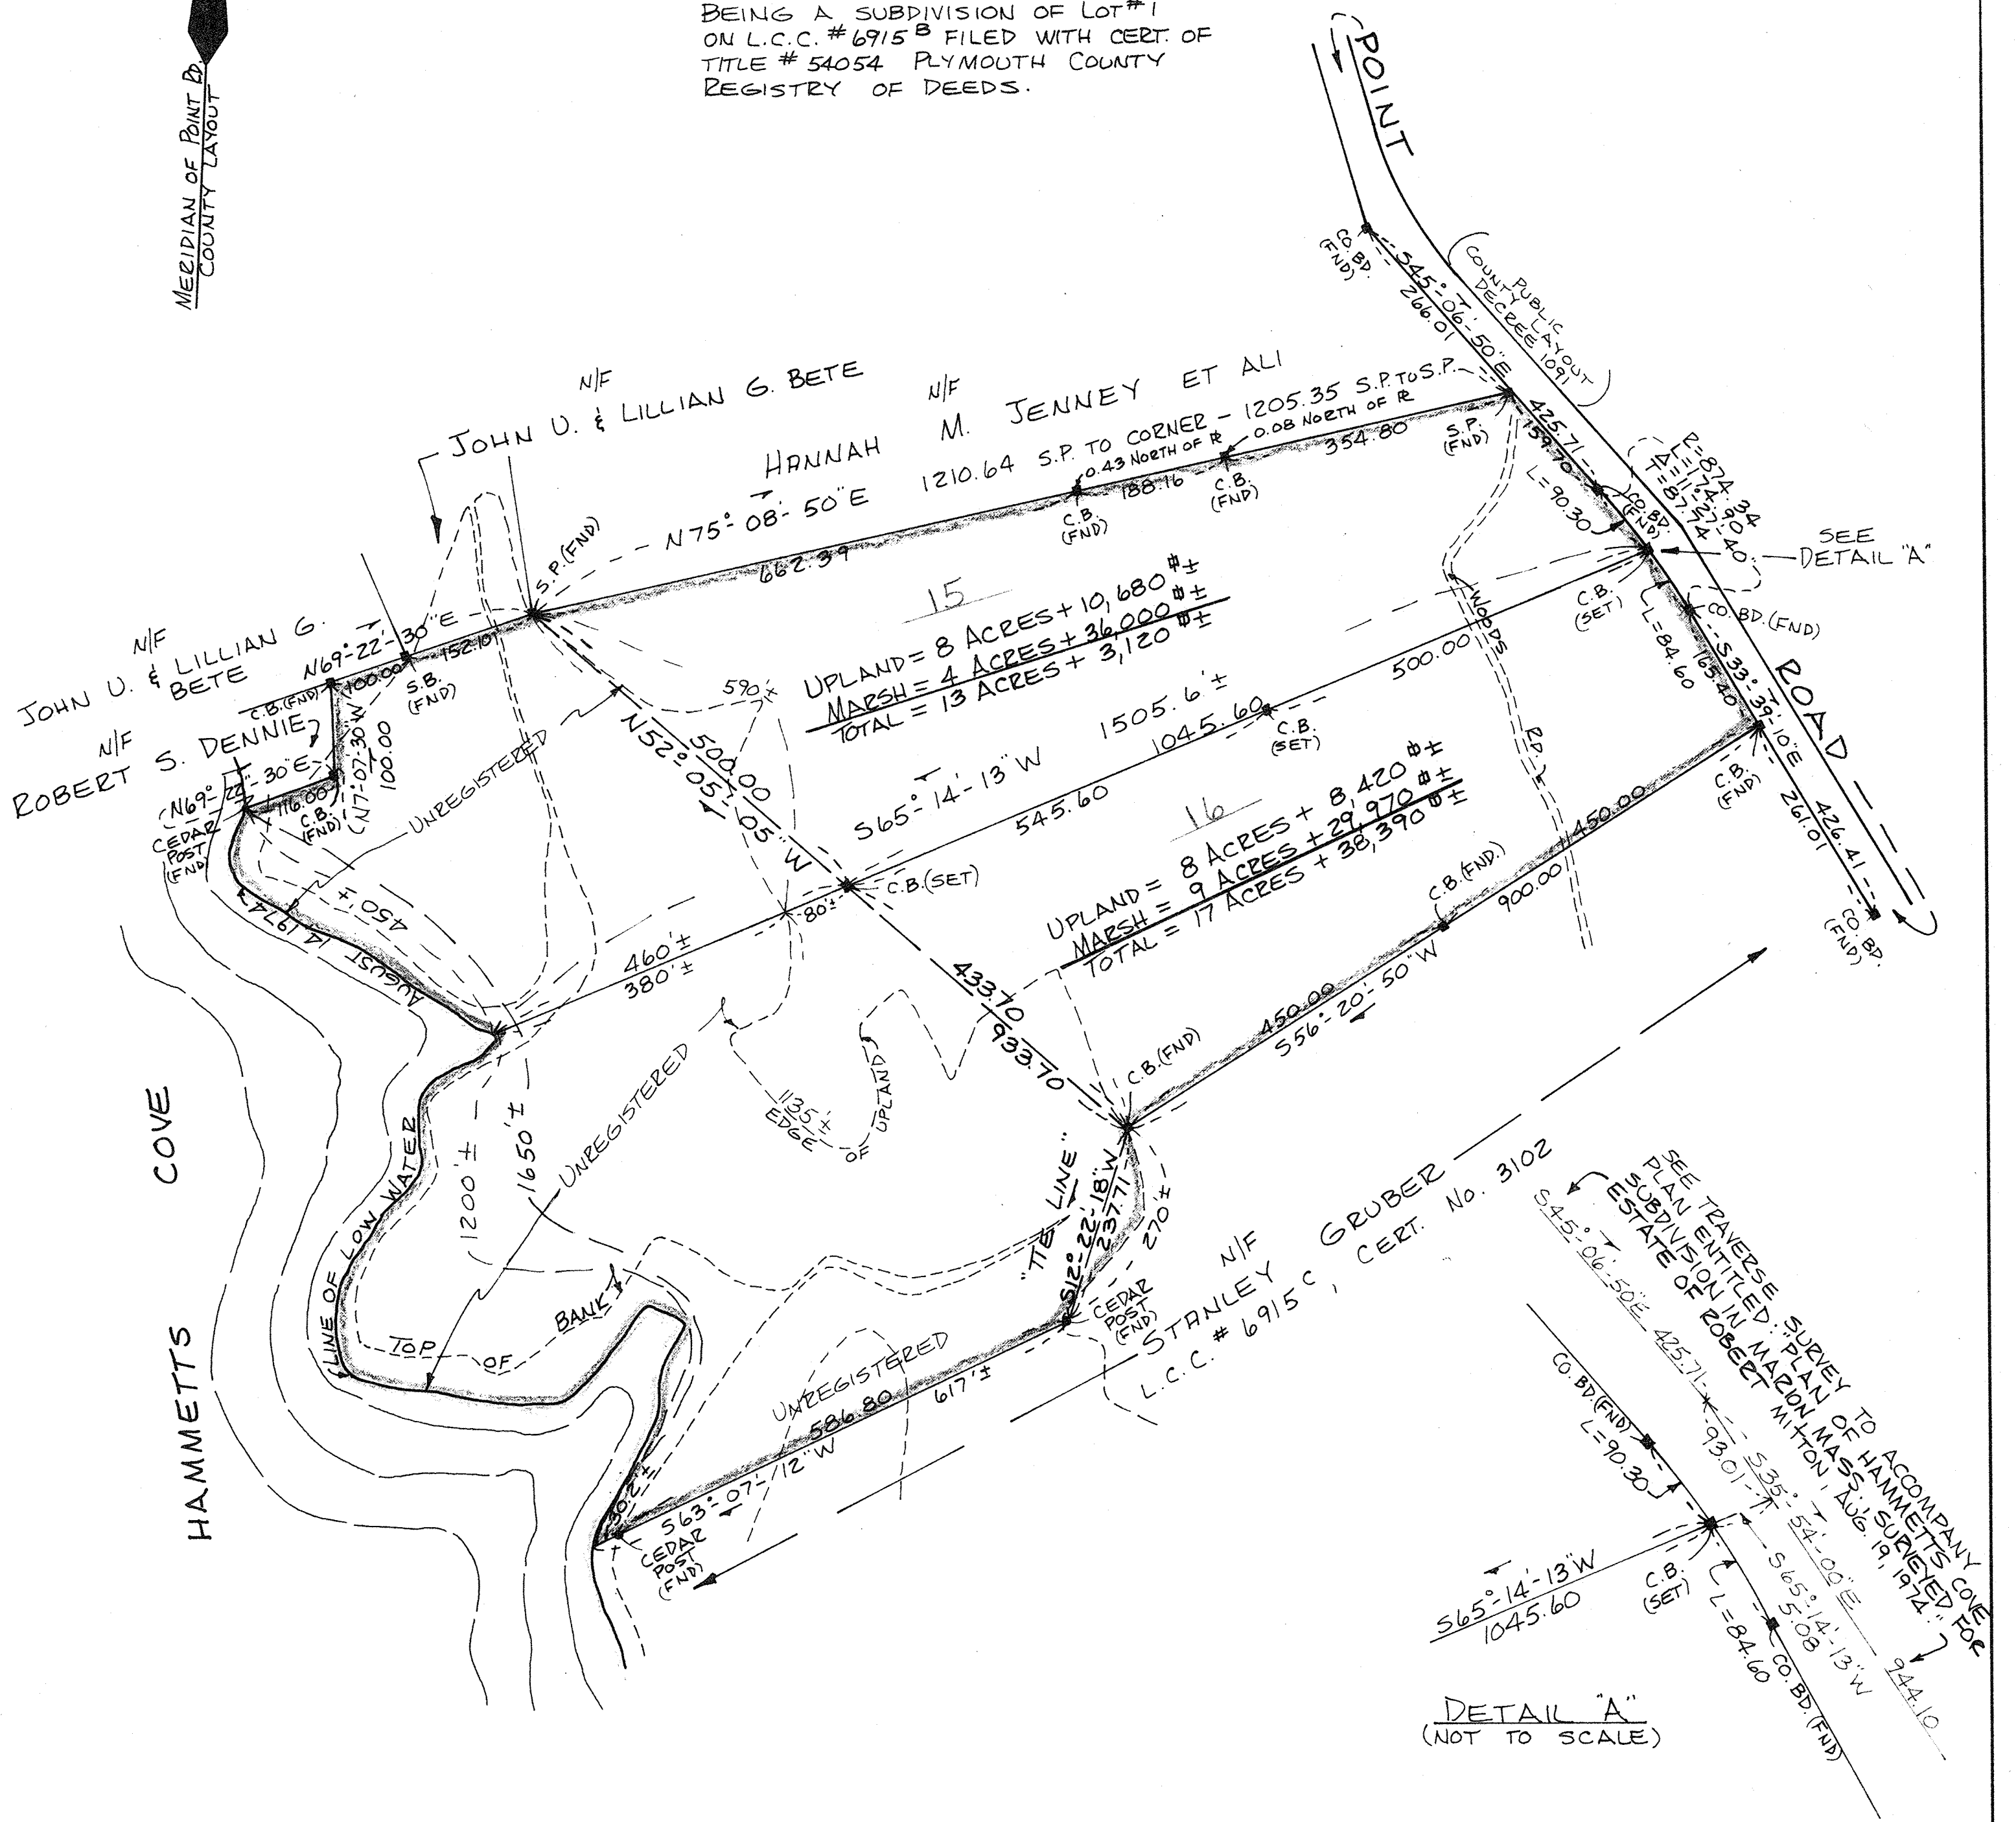

"I CERTIFY THAT THIS ACTUAL SURVEY WAS MADE ON THE GROUND IN ACCORDANCE WITH THE LAND COURT INSTRUCTIONS OF 1971 ON AUG. 23, 1977."


"I CERTIFY THAT THE CONDITIONS ON THE GROUND ARE THE SAME NOW AS AT THE TIME OF THE ORIGINAL SURVEY ON OR BETWEEN JULY 22, 1974 AND AUGUST 16, 1974."

DATE: SEPT. 19, 1977

DATE: SEPT. 19, 1977

ARTHUR C. THOMPSON
REGISTERED LAND SURVEYOR

ARTHUR C. THOMPSON
REGISTERED LAND SURVEYOR

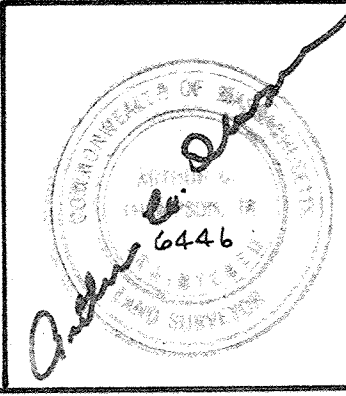

MARION PLANNING BOARD APPROVAL UNDER SUBDIVISION CONTROL LAW NOT REQUIRED.	
DATE: Sept 19, 1977	
Franklin J. Winters	
Coleen M. Seaduck, Clerk	
Helen B. Thacher	