

I CERTIFY THAT THIS ACTUAL SURVEY WAS MADE ON THE GROUND IN ACCORDANCE WITH THE LAND COURT INSTRUCTIONS OF 1971 ON APRIL 22, 1977.

DATE: MAY 3, 1977

Arthur C. Thompson
REGISTERED LAND SURVEYOR

SUBDIVISION PLAN OF LAND IN
MARION, MASS.

SURVEYED FOR

THEODORE P. & MARJORIE C. MUNRO

MAY 3, 1977 SCALE: 1"=40'
ARTHUR C. THOMPSON, INC.
ENGINEERS & SURVEYORS
525 MILL ST.
MARION, MASS.

I CERTIFY THAT THE CONDITIONS ON THE GROUND ARE THE SAME NOW AS AT THE TIME OF THE ORIGINAL SURVEY ON OR BETWEEN JULY 22, 1974 AND AUGUST 16, 1974.

DATE: MAY 3, 1977

Arthur C. Thompson
REGISTERED LAND SURVEYOR

CERTIFICATE OF NO CHANGE

TOWN OF MARION DATE: June 19, 1978

THE UNDERSIGNED BEING THE MAJORITY OF THE PLANNING BOARD OF THE ABOVE MENTIONED TOWN, HEREBY CERTIFY THAT THE APPROVAL OF THIS PLAN HAS NOT BEEN MODIFIED, AMENDED OR RECINDED, NOR THE PLAN CHANGED.


Robert B. Thayer, Chm.
Harold B. Fingers, P.E.
Franklin E. Winters
David Seidlich
Robert Mann

I CERTIFY THAT THE CONDITIONS ON THE GROUND ARE THE SAME NOW AS AT THE TIME OF THE ORIGINAL SURVEY ON OR BETWEEN JULY 22, 1974 AND AUGUST 16, 1974.

DATE: June 19, 1978

Arthur C. Thompson
REGISTERED LAND SURVEYOR

BEING A SUBDIVISION OF LOT #8 ON L.C.C. # 6915^B FILED WITH CERT. OF TITLE #54195 PLYMOUTH COUNTY REGISTRY OF DEEDS.

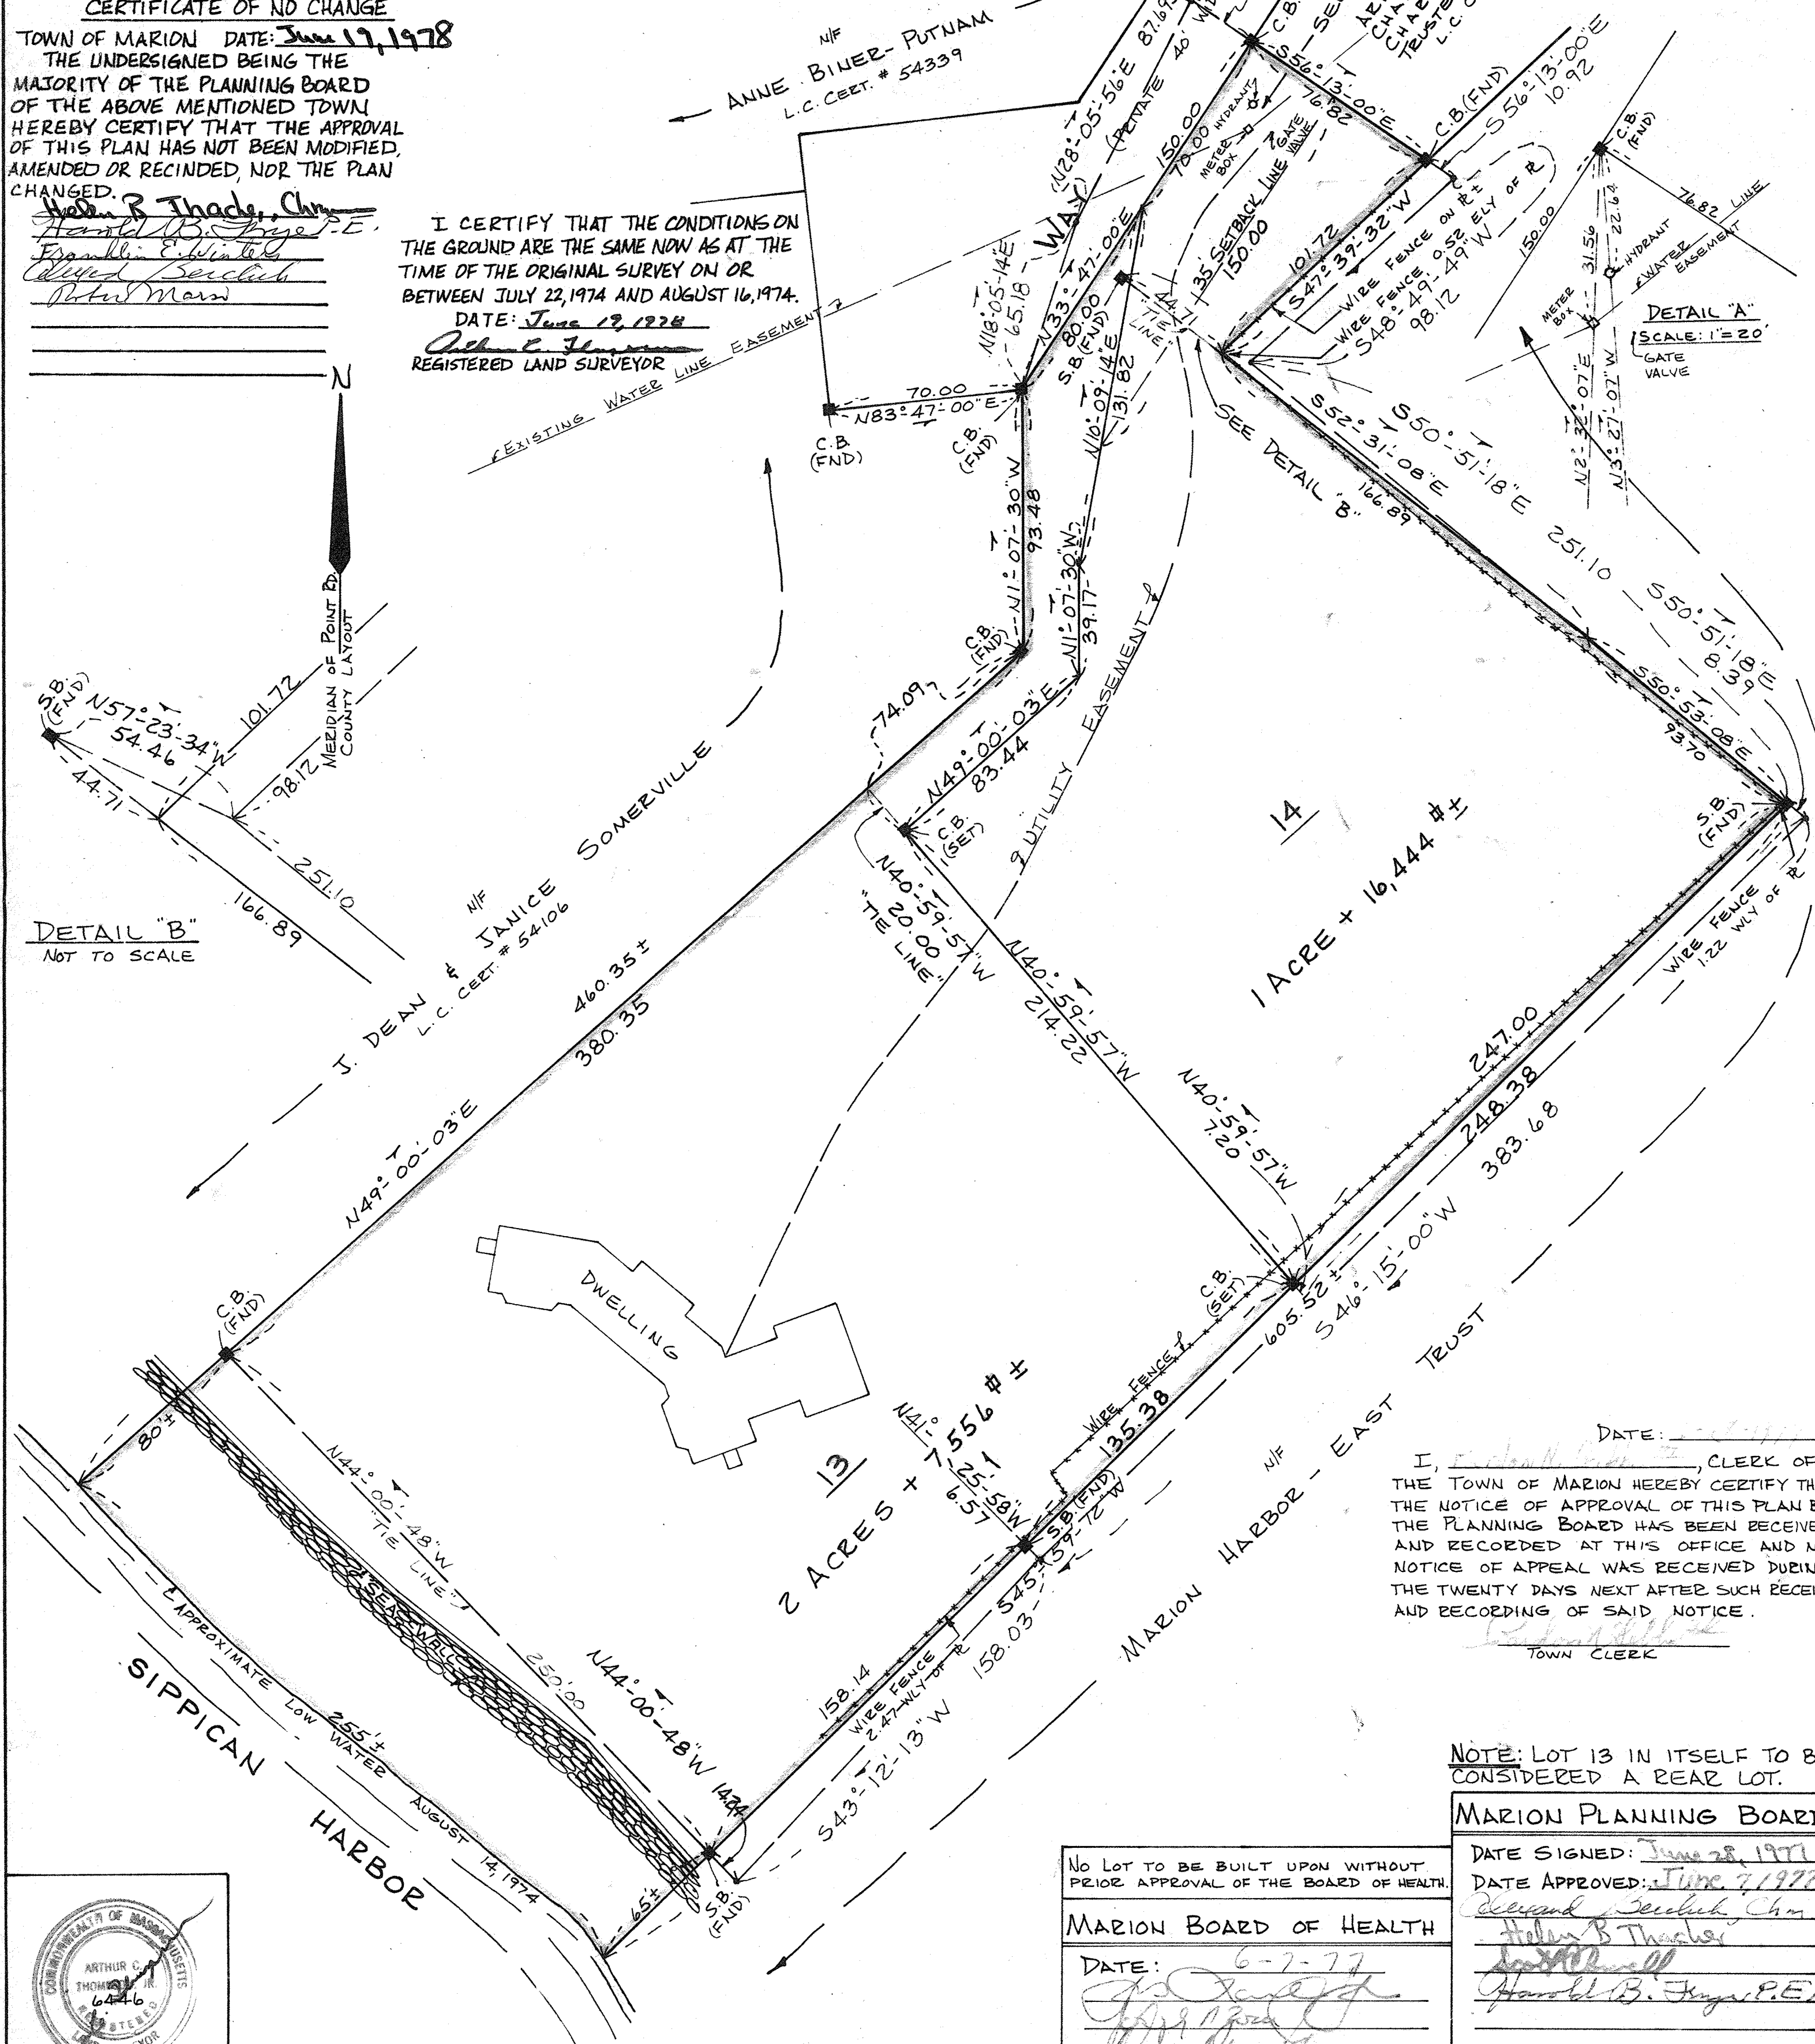

DETAIL "B"
NOT TO SCALE

DETAIL "A"
SCALE: 1"=20'
GATE VALVE

DATE: June 19, 1978
I, Robert B. Thayer, CLERK OF THE TOWN OF MARION HEREBY CERTIFY THAT THE NOTICE OF APPROVAL OF THIS PLAN BY THE PLANNING BOARD HAS BEEN RECEIVED AND RECORDED AT THIS OFFICE AND NO NOTICE OF APPEAL WAS RECEIVED DURING THE TWENTY DAYS NEXT AFTER SUCH RECEIPT AND RECORDING OF SAID NOTICE.

NOTE: LOT 13 IN ITSELF TO BE CONSIDERED A REAR LOT.

MARION PLANNING BOARD

DATE SIGNED: June 28, 1978
DATE APPROVED: June 7, 1977
Robert B. Thayer, Chm.
Harold B. Fingers, P.E.

NO LOT TO BE BUILT UPON WITHOUT PRIOR APPROVAL OF THE BOARD OF HEALTH.

MARION BOARD OF HEALTH

DATE: 6-7-77
Robert B. Thayer
Harold B. Fingers, P.E.

