


PLAN OF LAND IN
MARION, MASS.
PREPARED FOR
ALBERT W. WINTERS
MAY 20, 1976
ARTHUR C. THOMPSON, INC.
ENGINEERS & SURVEYORS
MARION, MASS.



I CERTIFY THAT THIS PLAN
CONFORMS WITH THE RULES AND
REGULATIONS OF THE REGISTERS
OF DEEDS.

Earle O. Phillips Jr.

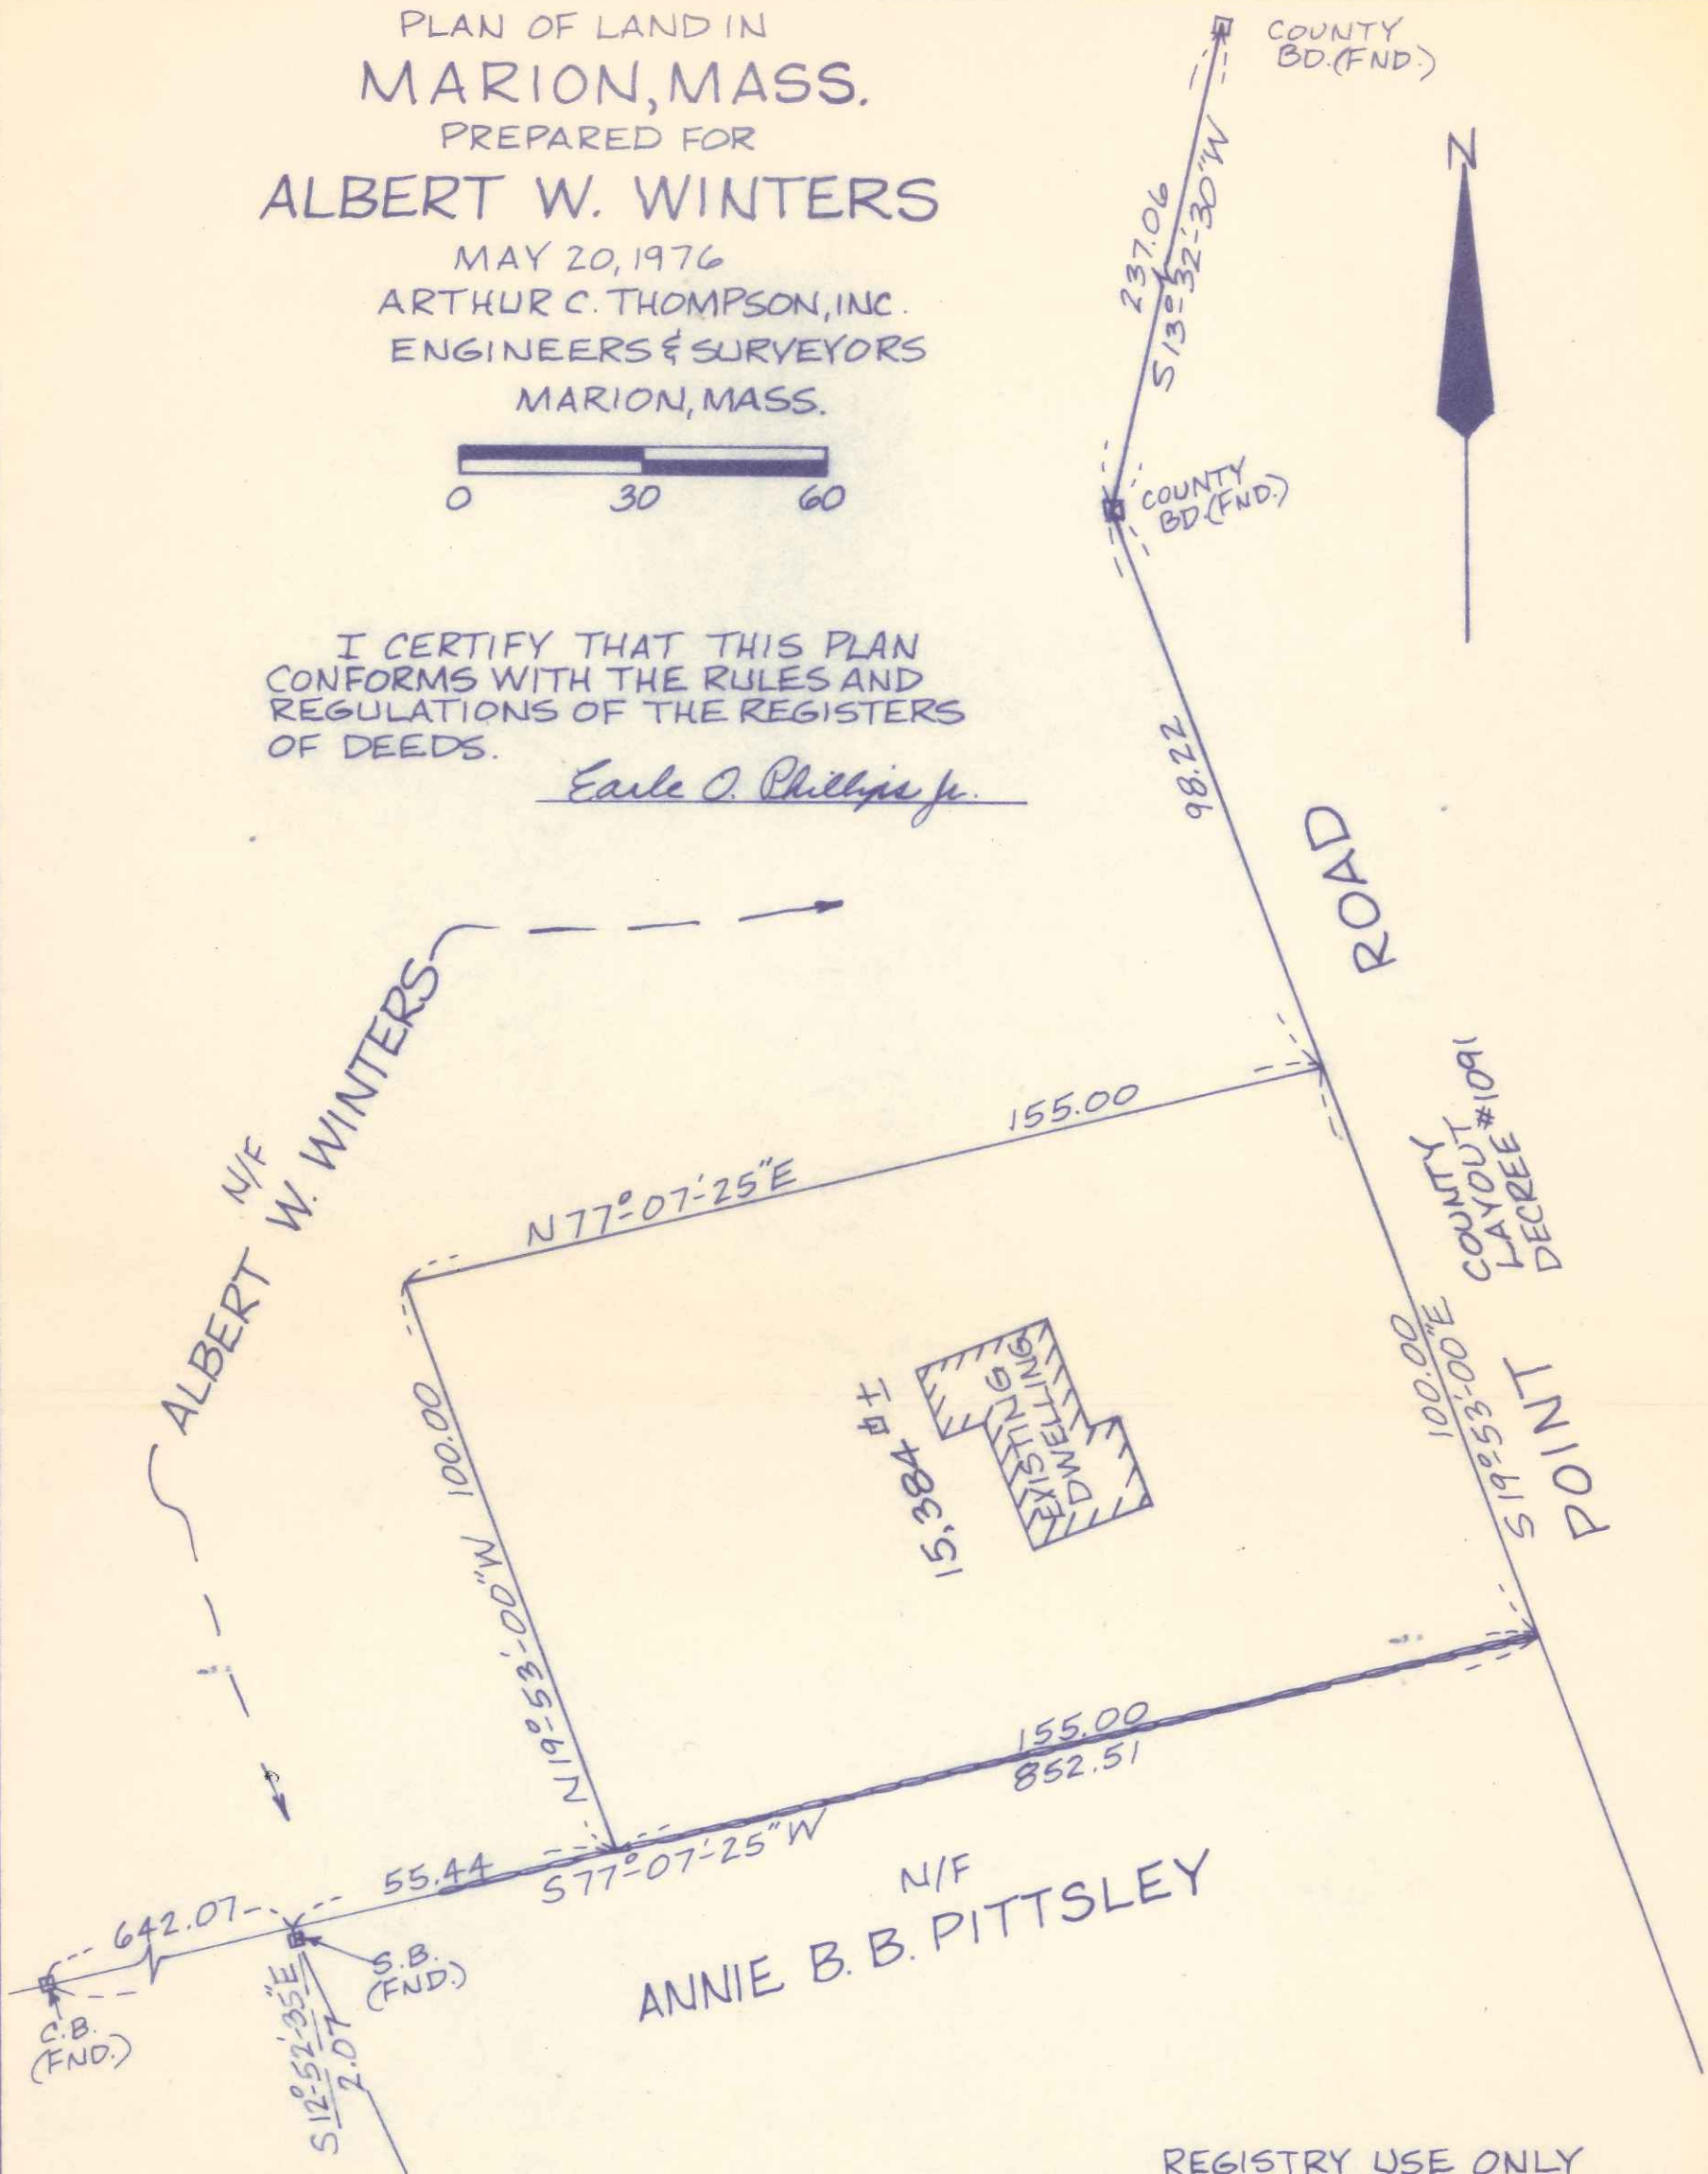

NOTE: THIS PLAN COMPILED FROM
VARIOUS PLANS, DEEDS AND SURVEYS.

MARION PLANNING BOARD
APPROVAL UNDER SUBDIVISION
CONTROL LAW NOT REQUIRED

DATE: June 7, 1976

Oliver Badol, Chm
Helen B. Thacher
Thomas A. Nye
Harold B. Fry, P.E.
Katherine J. Babbitt



REGISTRY USE ONLY