
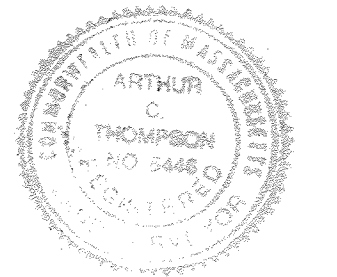


PLOT PLAN OF A PORTION OF THE  
TRANSFER STATION AND STUMP DUMP.  
SHOWING BORDERING VEGETATED  
WETLANDS IN  
**MARION, MA.**  
PREPARED FOR  
**TOWN OF MARION**  
OCTOBER 25, 1988 SCALE: 1"=50'  
ARTHUR C. THOMPSON, INC.  
ENGINEERS & SURVEYORS  
MARION, MA.  
0 25 50 100  
SCALE IN FEET  
ADDITIONS: JANUARY 3, 1989  
REVISIONS: JANUARY 16, 1989  
(RELOCATED B.V.W. LINE)

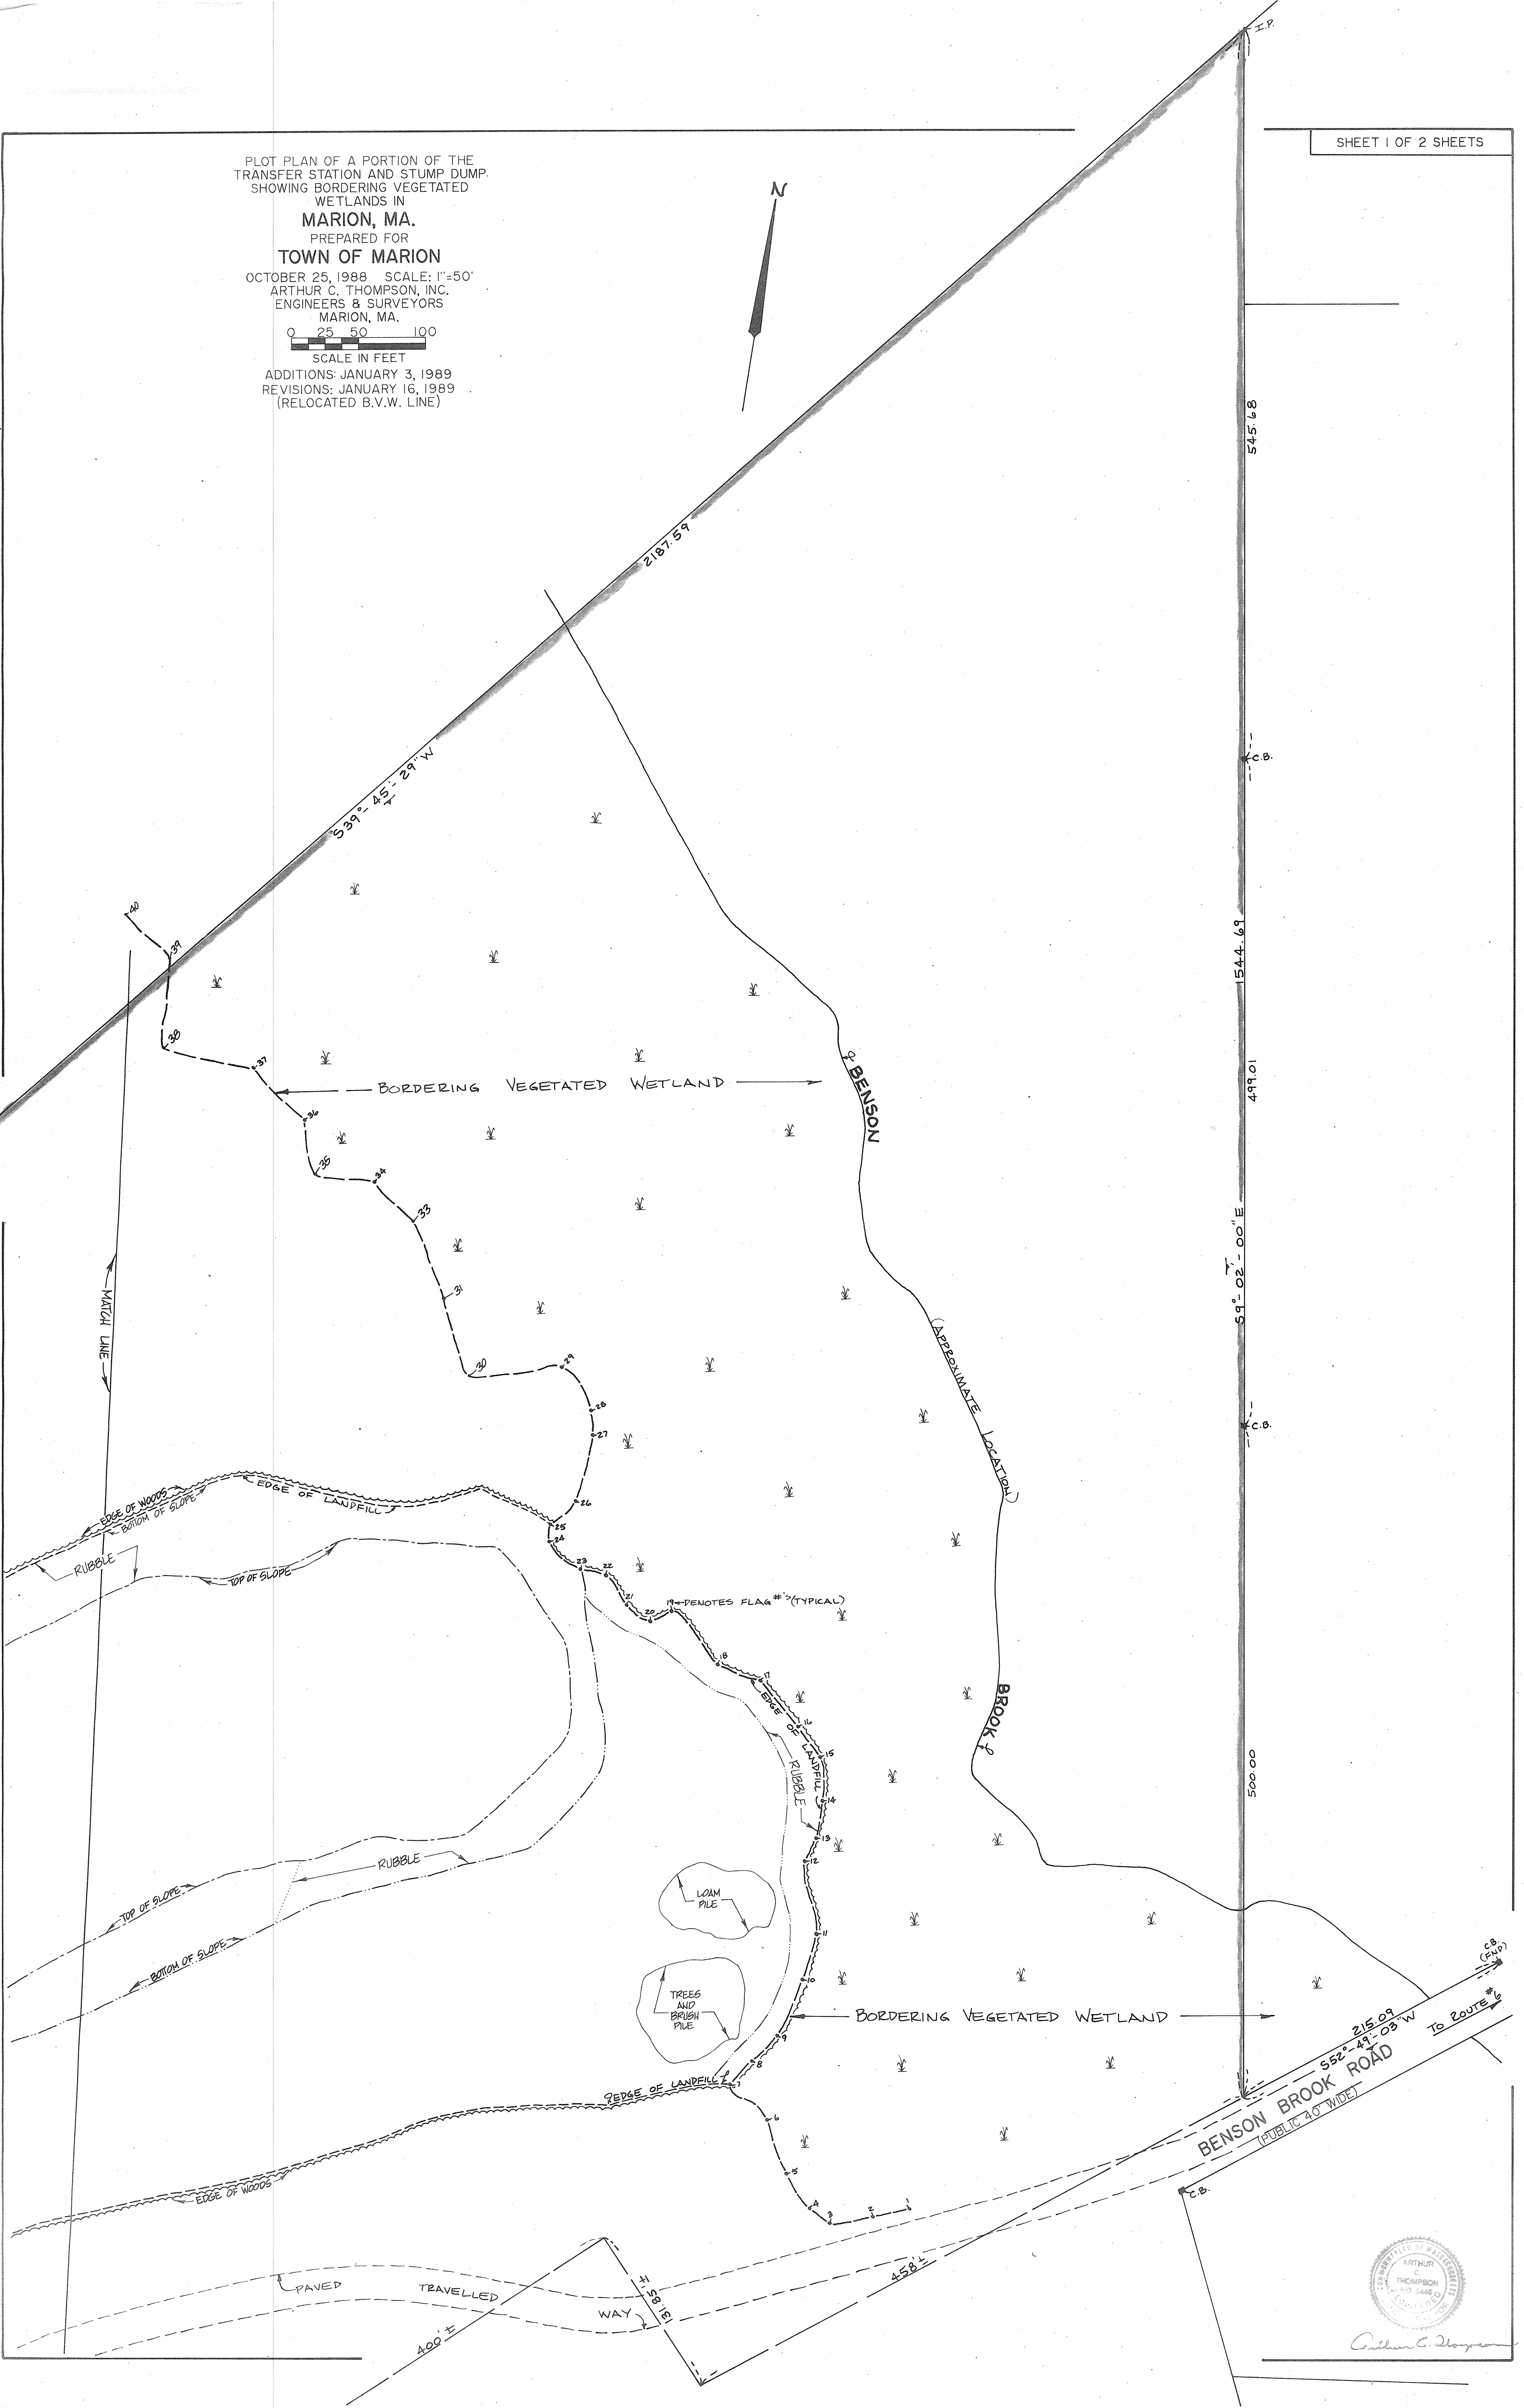

Arthur C. Thompson