
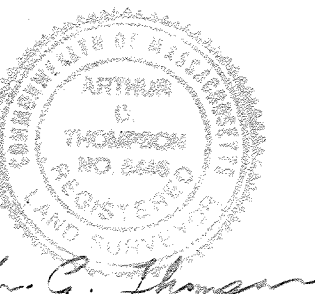


PLOT PLAN OF A PORTION OF THE
TRANSFER STATION AND STUMP DUMP
SHOWING BORDERING VEGETATED
WETLANDS IN
MARION, MA.
PREPARED FOR
TOWN OF MARION
JANUARY 3, 1989 SCALE: 1"=50'
ARTHUR C. THOMPSON, INC.
ENGINEERS & SURVEYORS
MARION, MA.
0 25 50 100
SCALE IN FEET

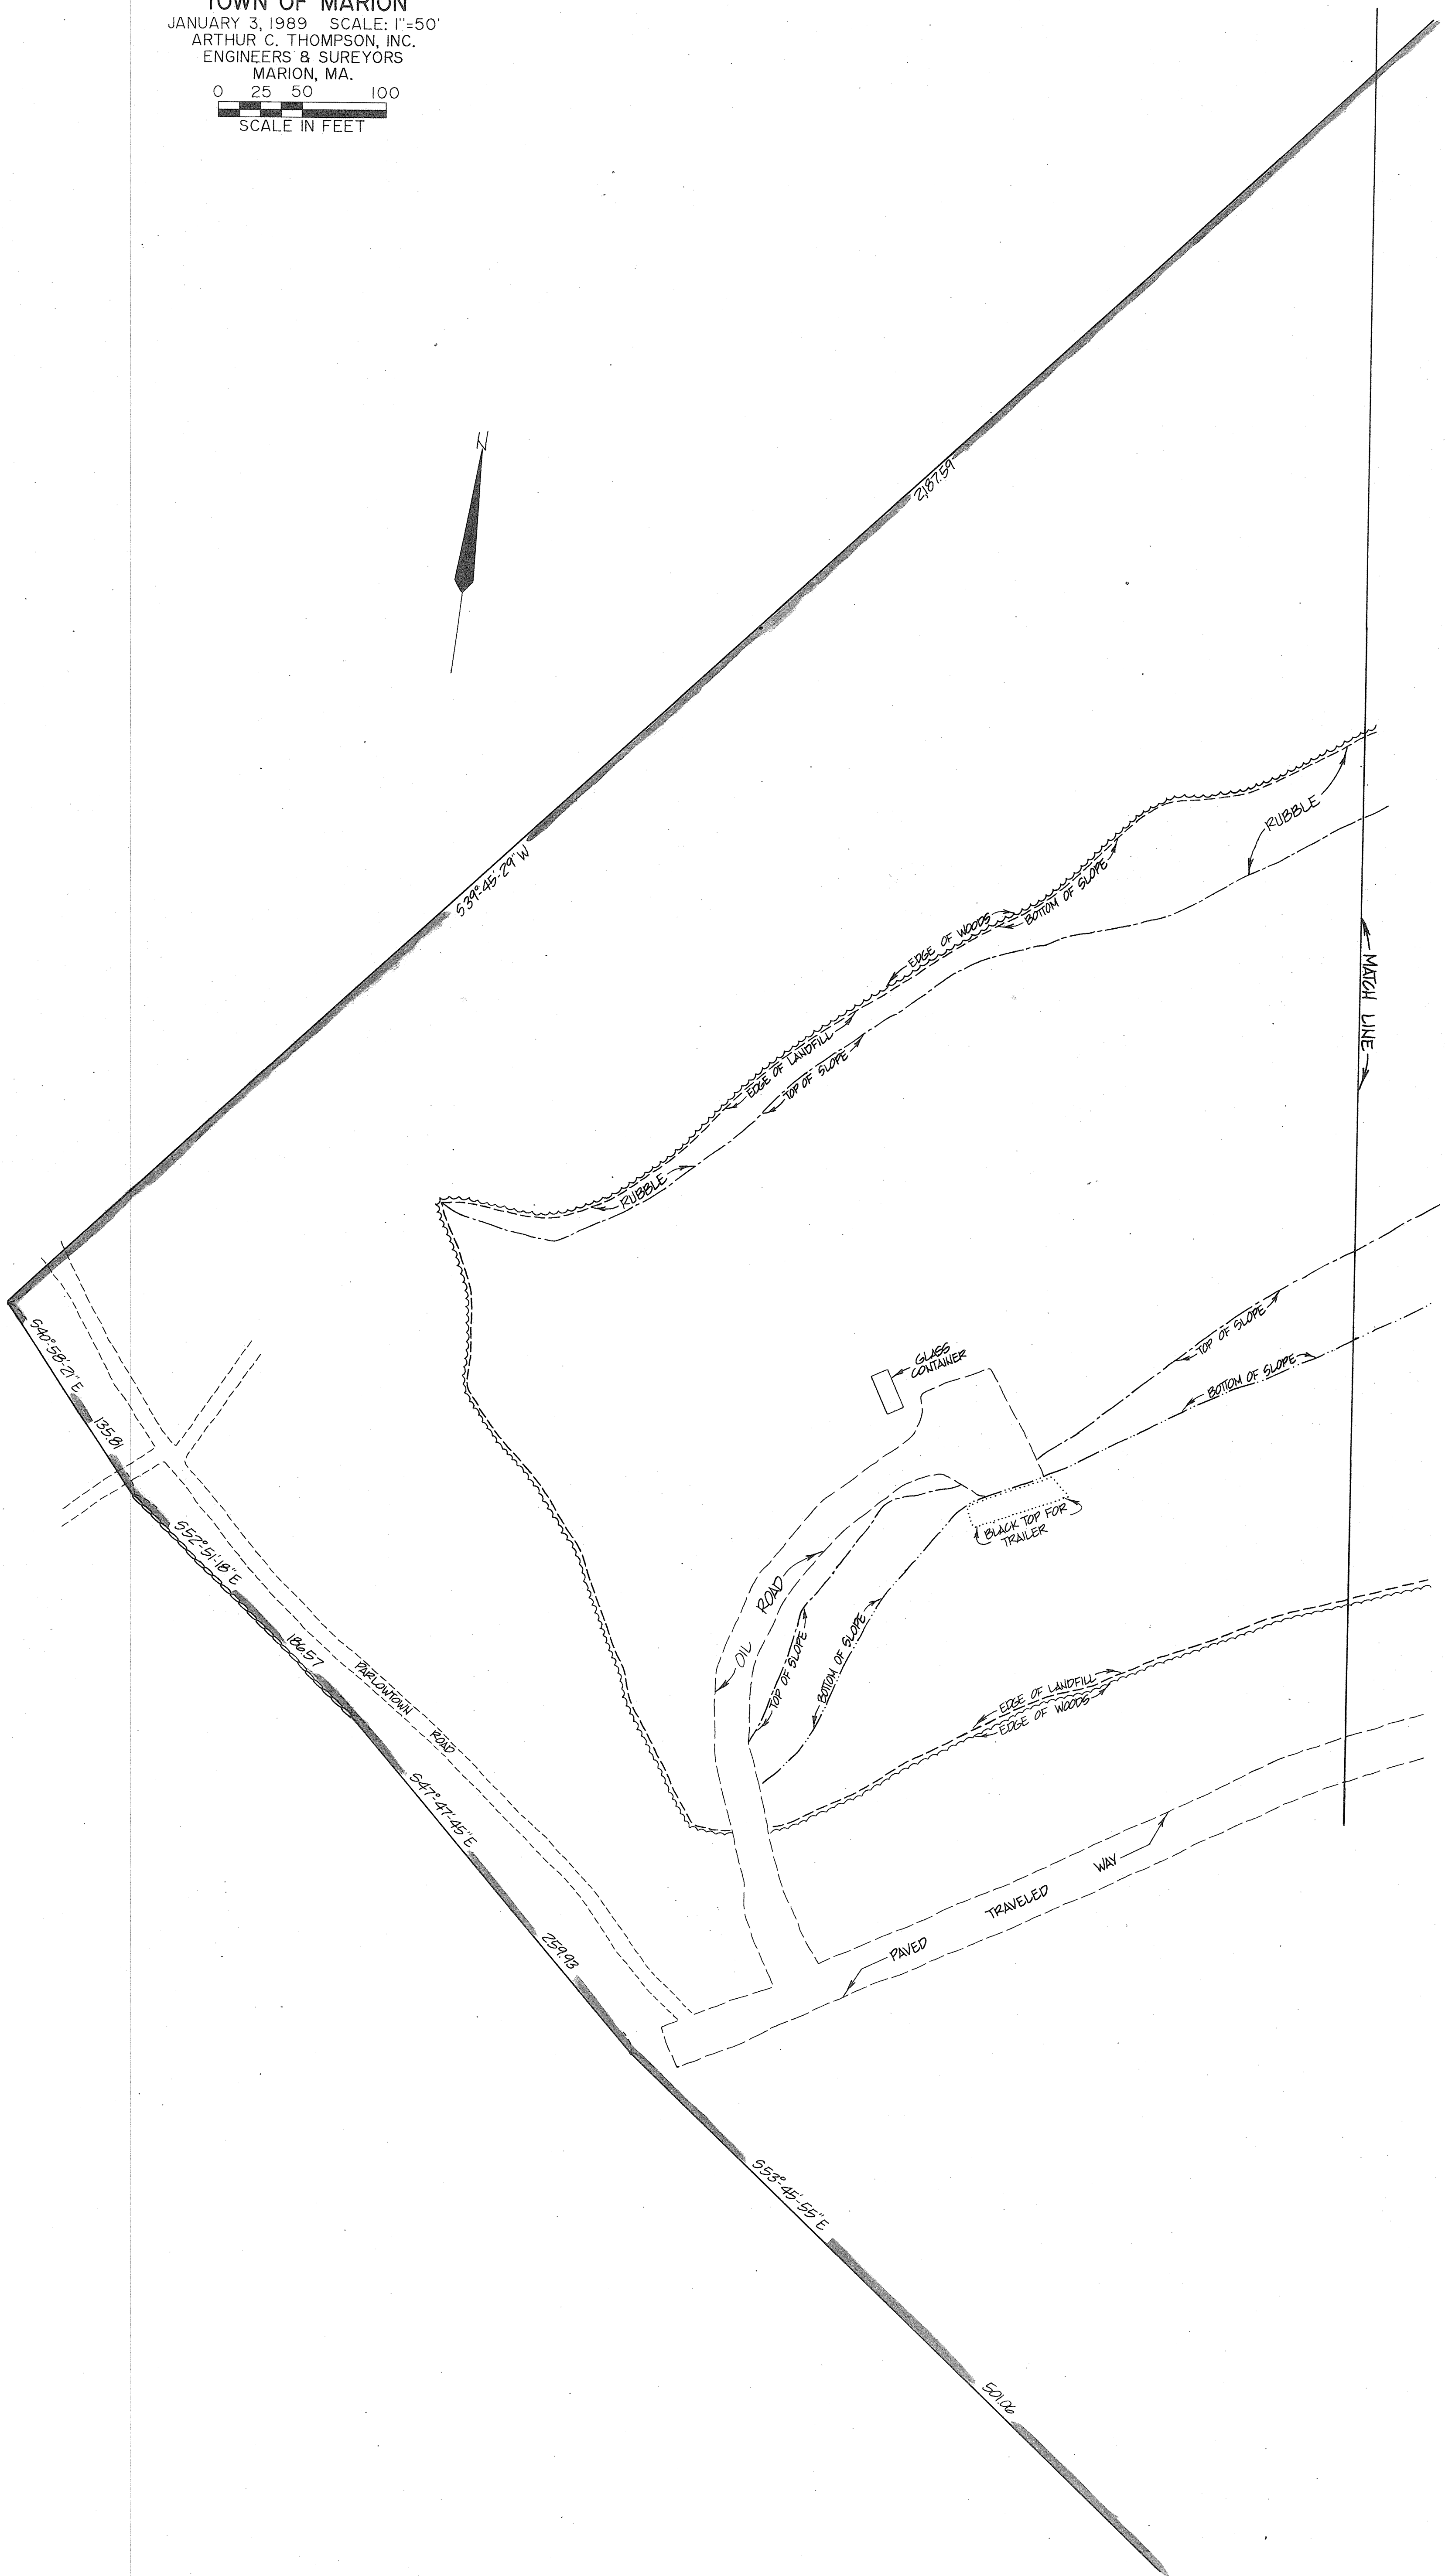

Arthur C. Thompson